



CITY OF VERNON.

BOUNDARY MONUMENT POINTS.

SCALE IN FEET
0 500 1000

JANUARY 1967.


REVISIONS	INITIALS	DATE
DESCRIPTION	VAR	4-86
UPDATED		

M1788-B

LOCATION: BOUNDARY CORNER-NORTH
OF CL RANDOLPH E/O BOYLE

MONUMENT NO. 35

REFERENCES: F.B 256-37
BATES PG 239-FIG (39-1)

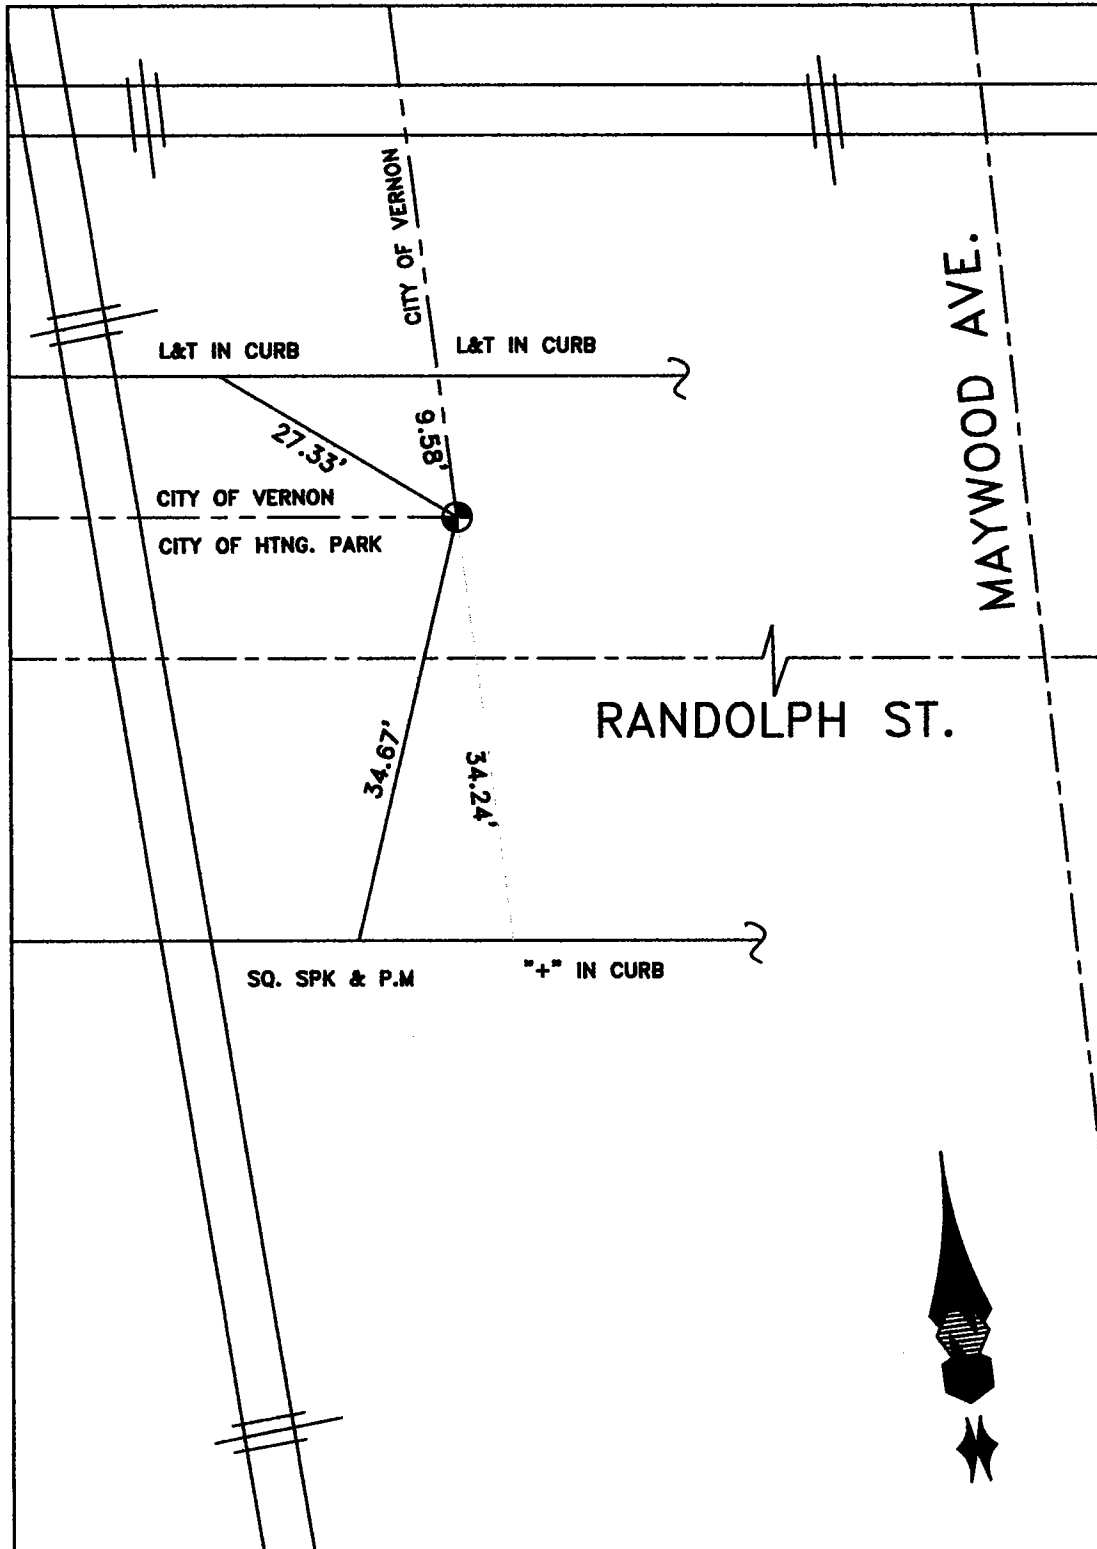

DATE _____


LOCATION: BDRY CORNER-CL BOYLE

175.048' N/O CL SLAUSON

MONUMENT NO. 40

REFERENCES: F.B. 256-35


PAGE 5-FIGURE 5

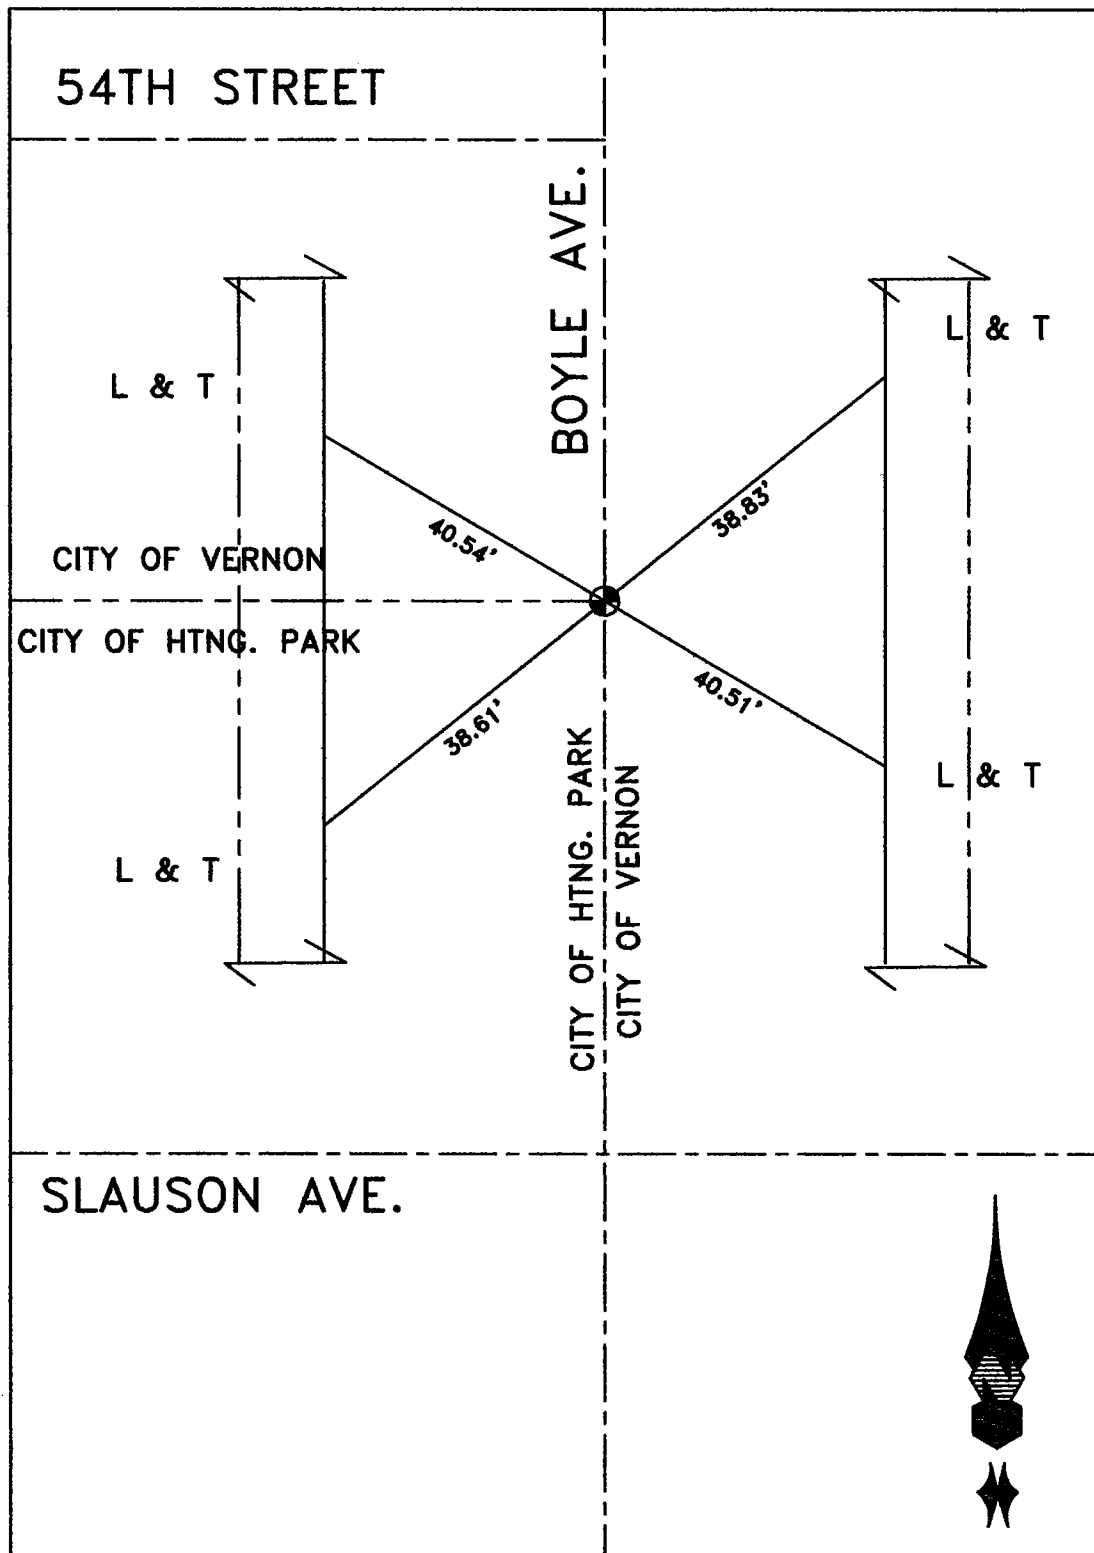

DATE _____

LOCATION: BDRY COR- ON
SEARS ST (PVT) W/O SEVILLE
REFERENCES: F.B.256-33

MONUMENT NO. 43

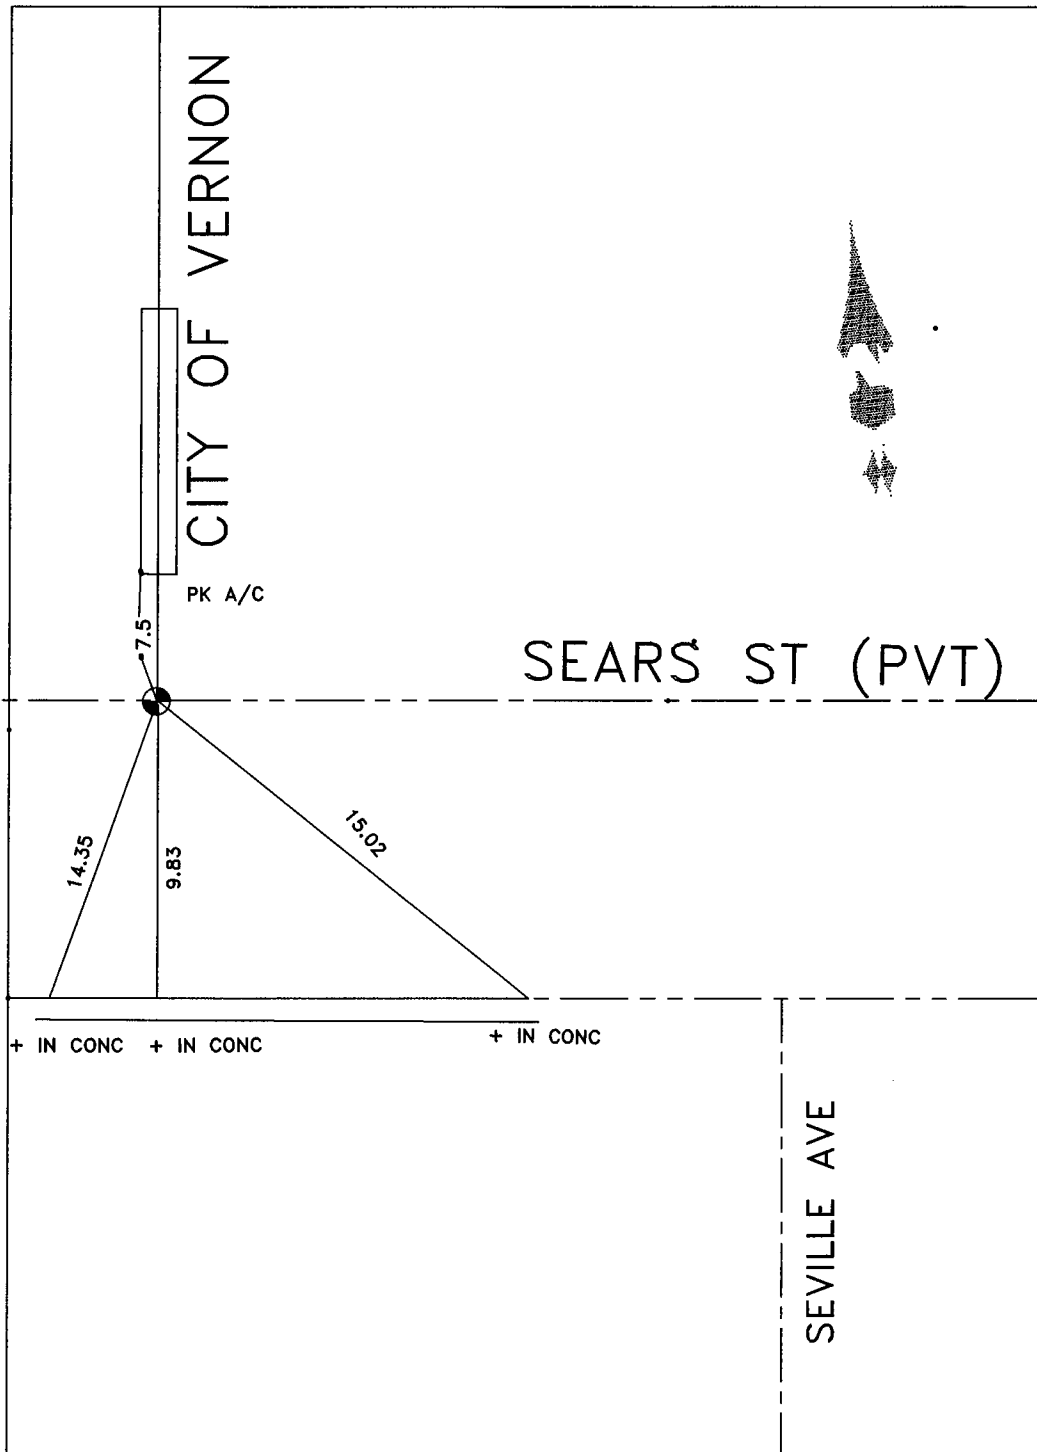


DATE 8-15-17

LOCATION: BDRY CORNER
S/O FRUITLAND E/O PACIFIC

MONUMENT NO. 44

REFERENCES: _____
BATES PG. 62 (FIG. 36)

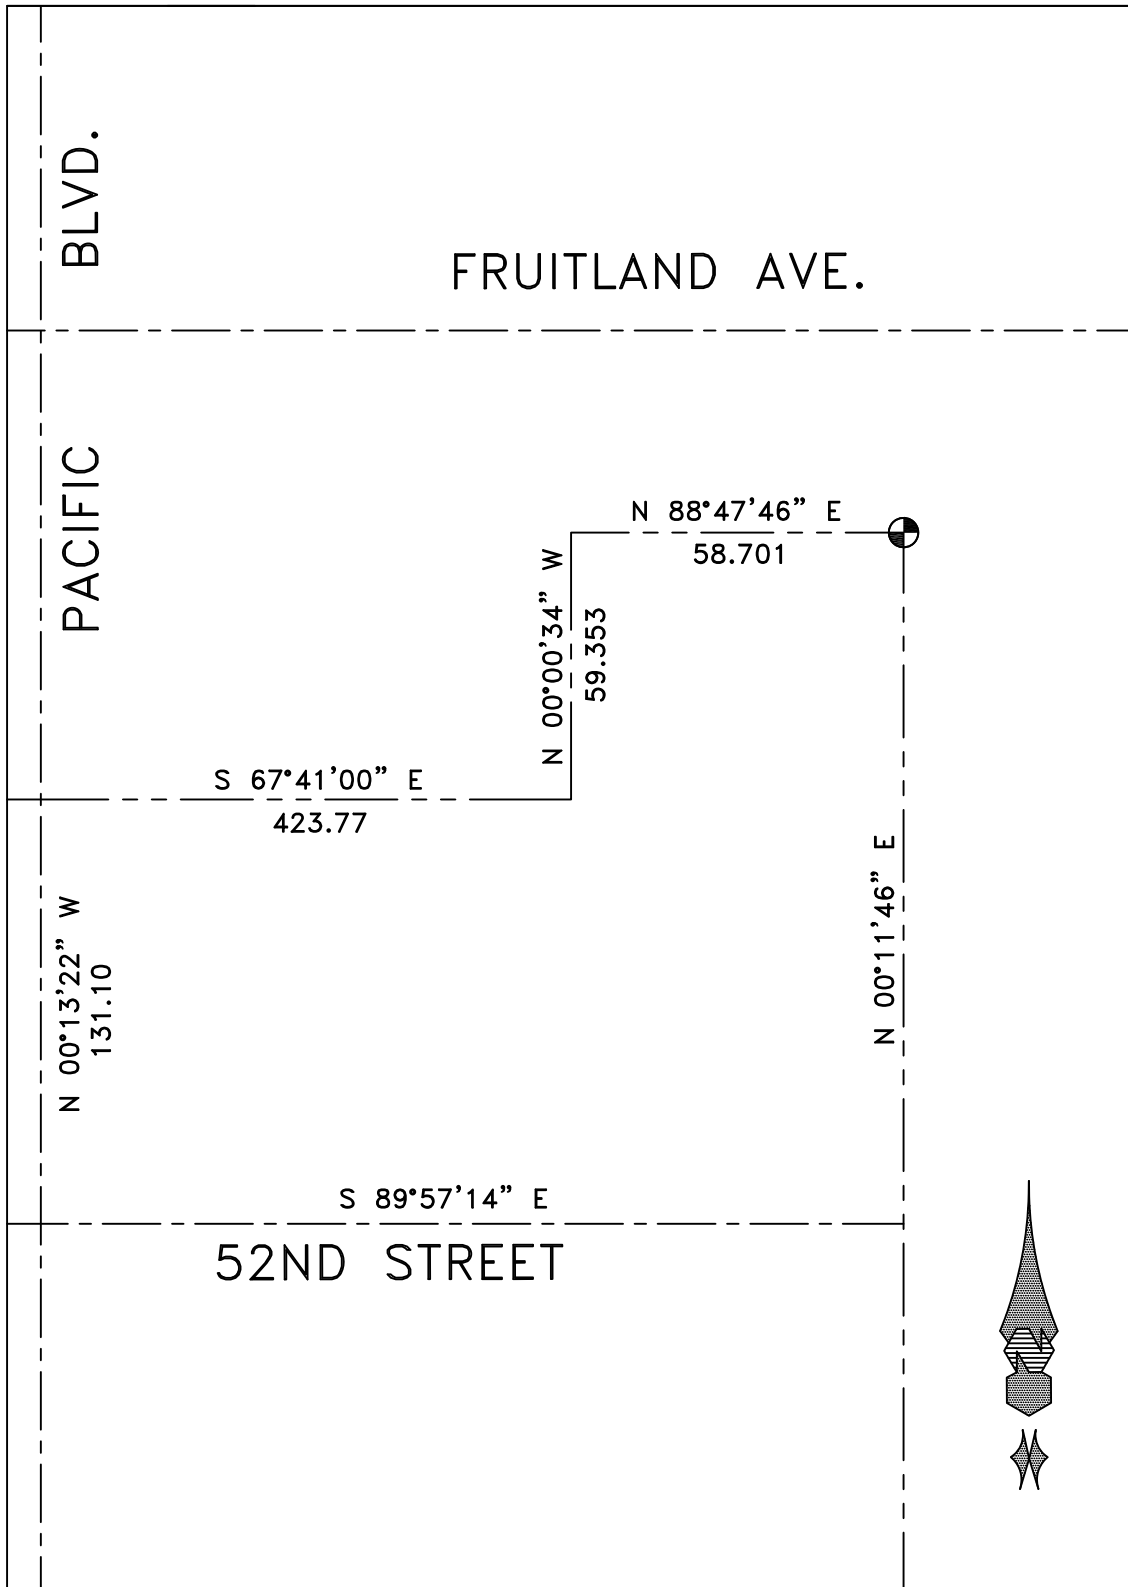


DATE _____

LOCATION: BDRY CORNER
S/O FRUITLAND E/O PACIFIC

MONUMENT NO. 45

REFERENCES: _____
BATES PG. 62 (FIG. 36)

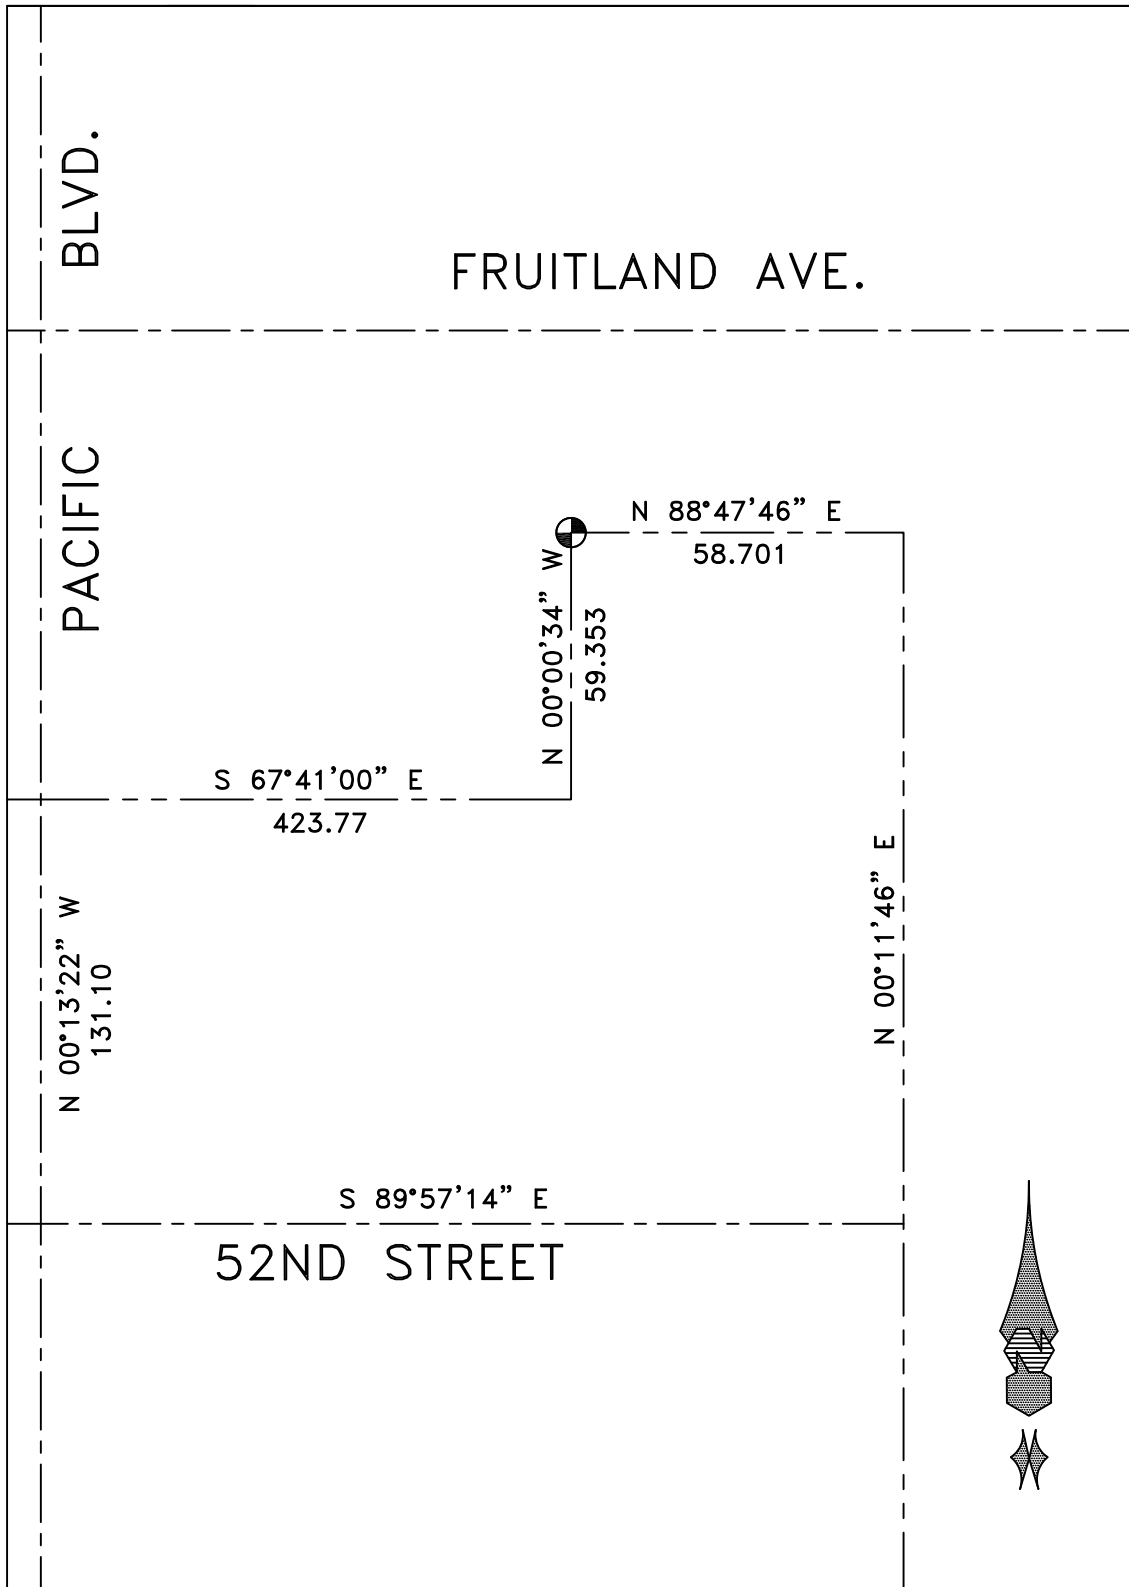


DATE _____

LOCATION: BDRY CORNER-CL PACIFIC
& CL 52ND STREET

MONUMENT NO. 48

REFERENCES: _____
BATES PAGE 61 (FIG. 35)

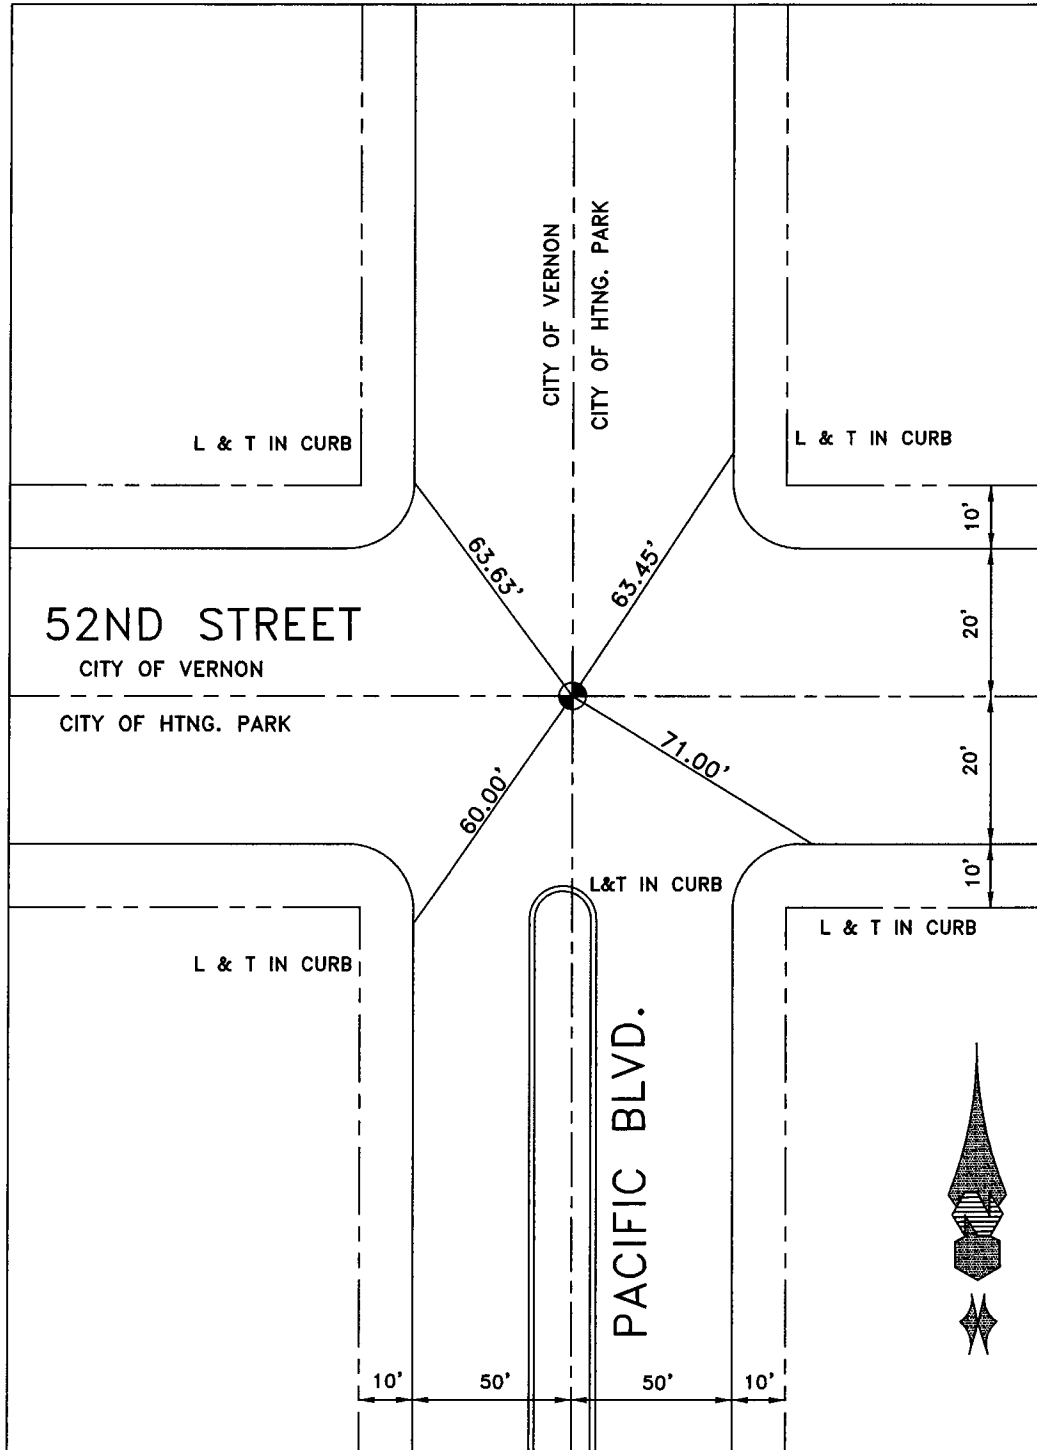

DATE 8-15-17


LOCATION: MALABAR STREET BDRY

© CL 52ND STREET

MONUMENT NO. 49

REFERENCES: _____

BATES PAGE 61 (FIG. 35)

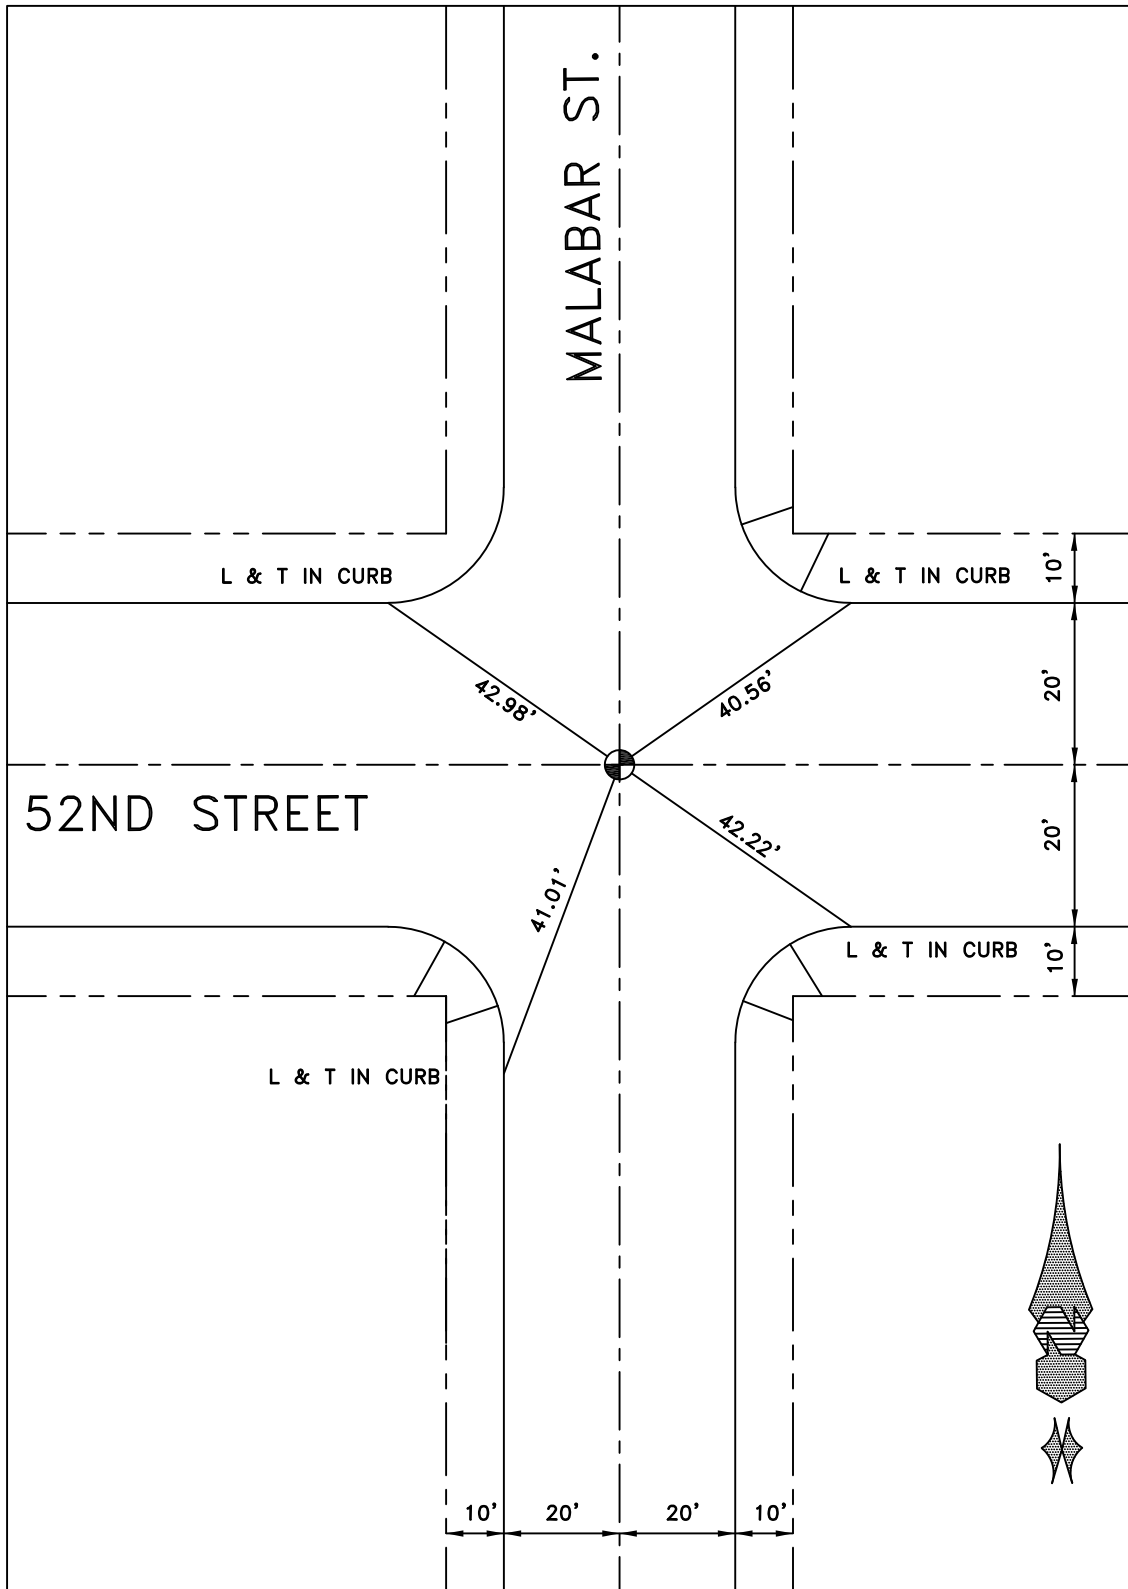


DATE 8-15-17

LOCATION: BDRY CORNER-CL 52ND
STREET & ALLEY E/O SANTA FE

MONUMENT NO. 50

REFERENCES: _____
BATES PAGE 61 (FIG. 35)

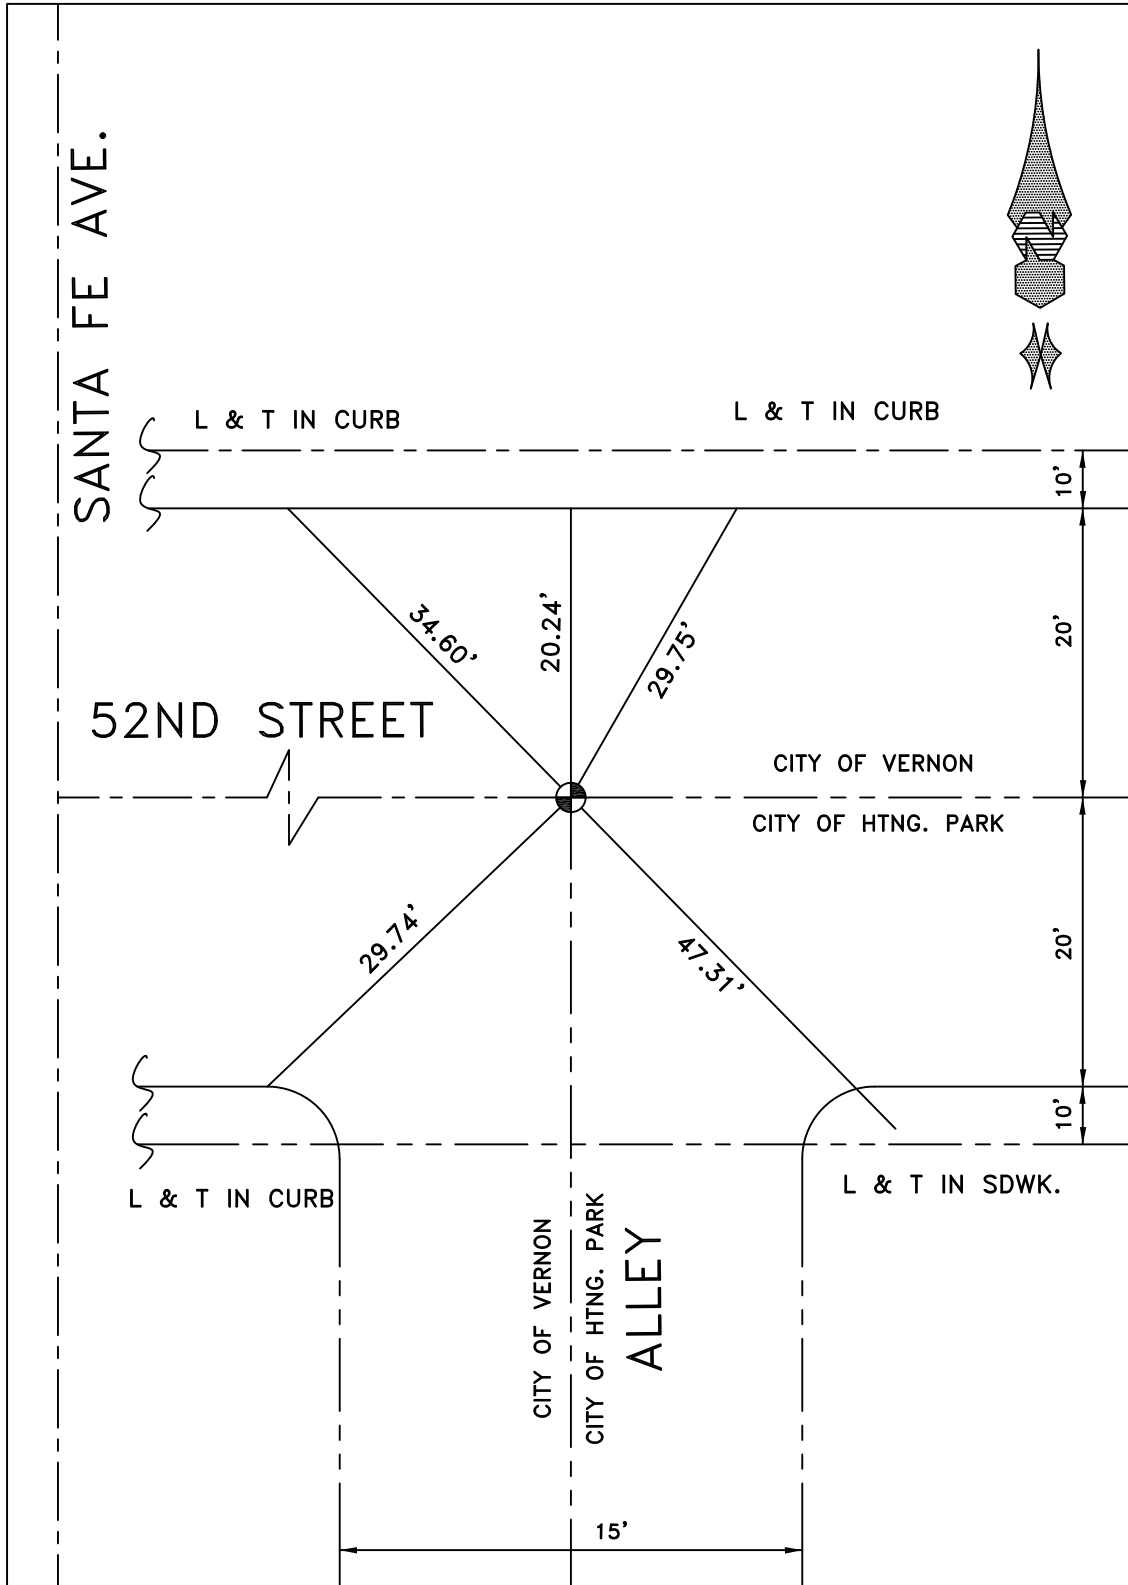

DATE _____


LOCATION: BDRY COR. 1ST

ALLEY E/O SANTA FE AVE

MONUMENT NO. 51

REFERENCES: F.B.-256-34

BATES PG 221 (FIG 34-1)

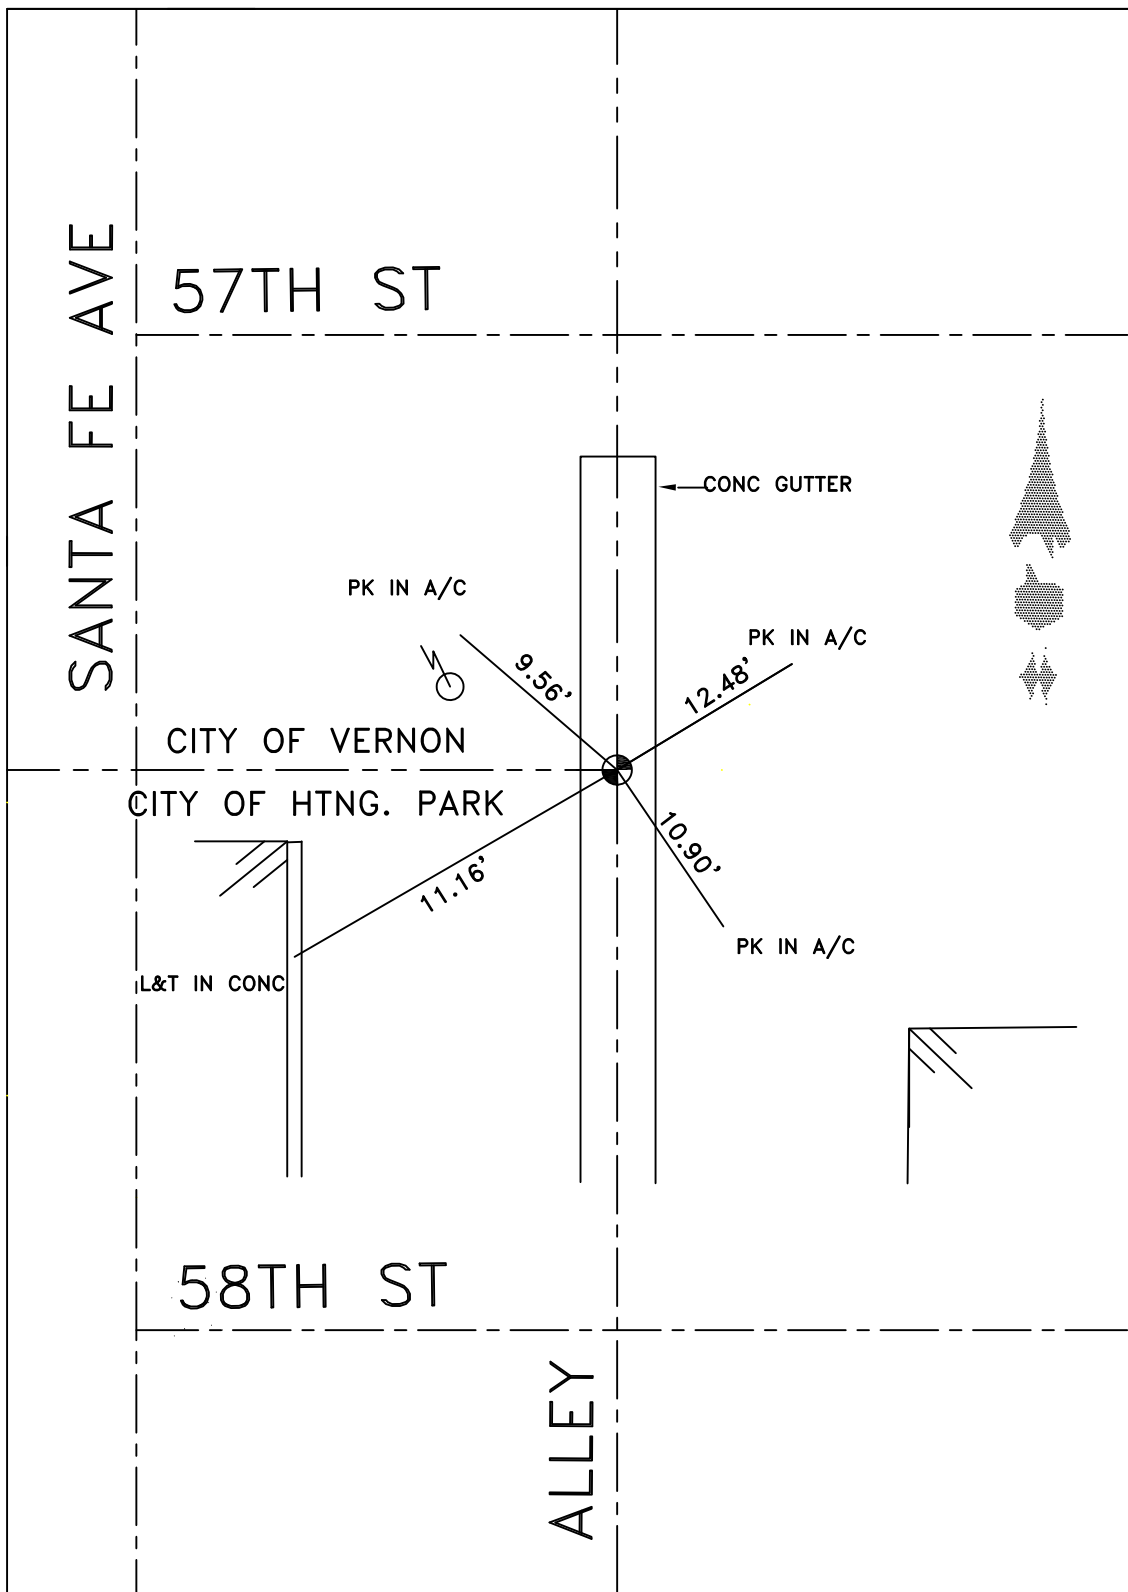


DATE 12-9-09

LOCATION: BDRY CORNER EAST ROADWAY
ALAMEDA @ SLAUSON AVENUE

MONUMENT NO. 59

REFERENCES: _____
BATES PG 59 (FIG-33)

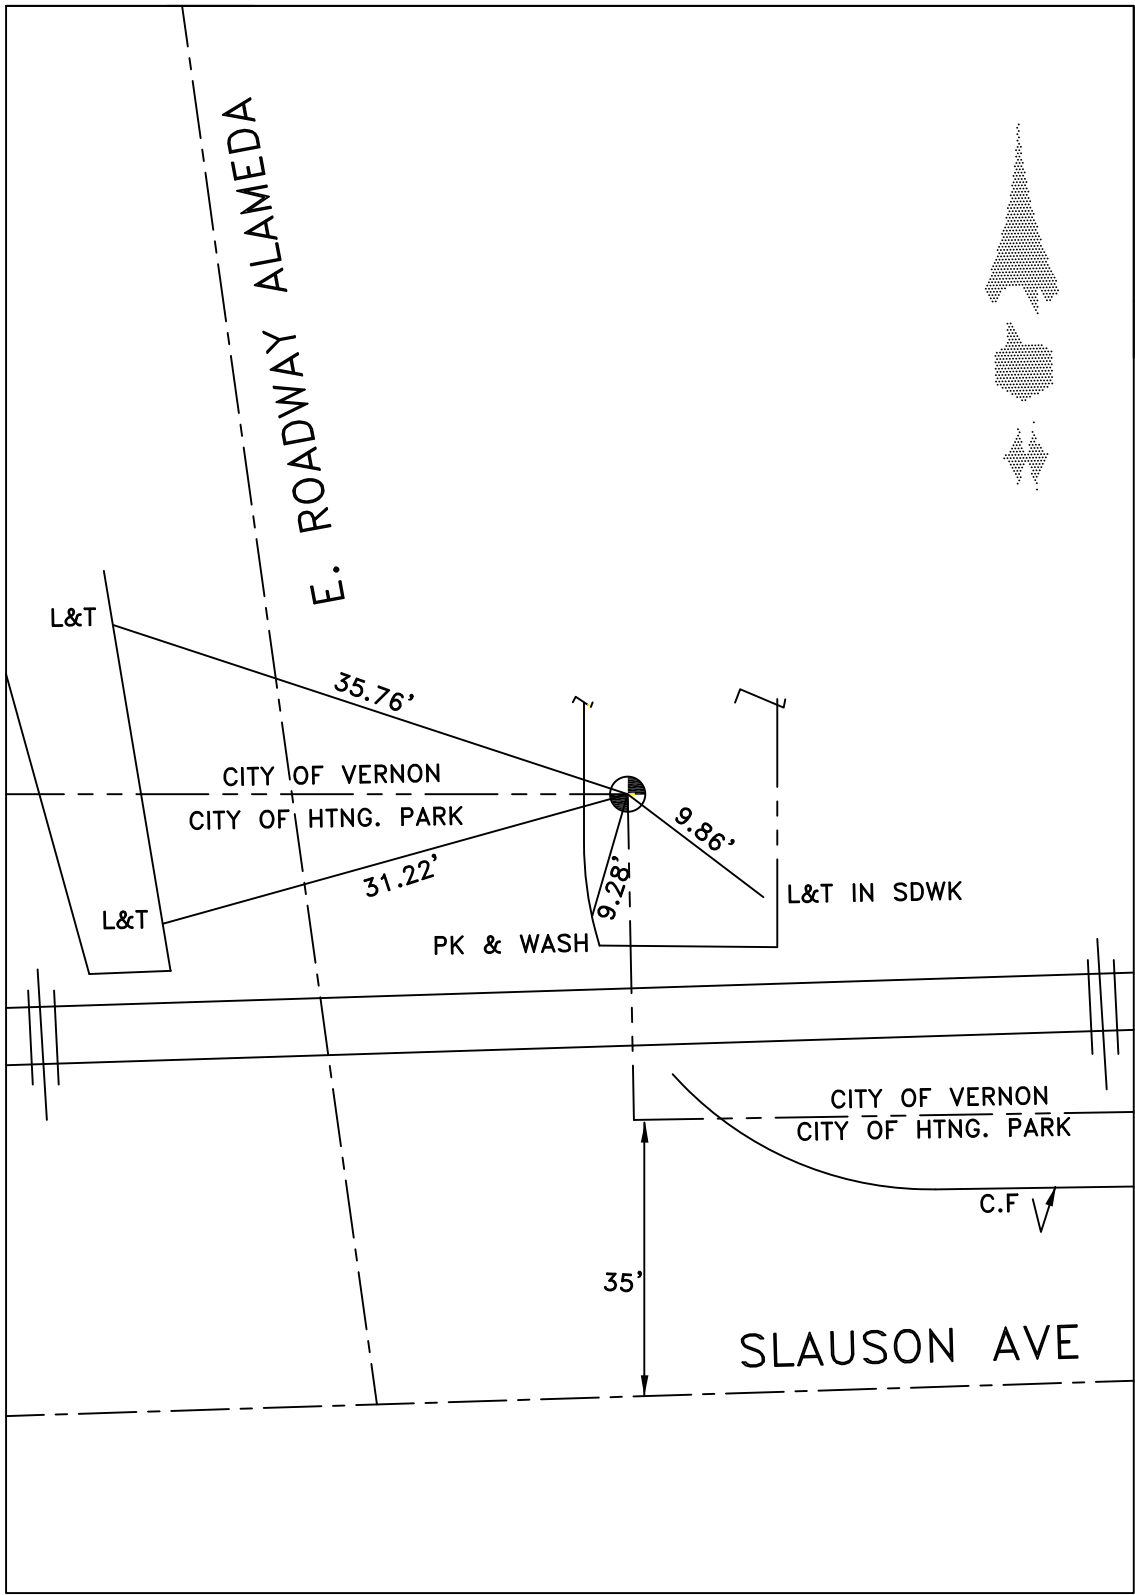


DATE 11-23-09

LOCATION: OLD BDRY CORNER-ATLANTIC
BLVD. S/O BANDINI BLVD.

MONUMENT NO. 206

REFERENCES: _____

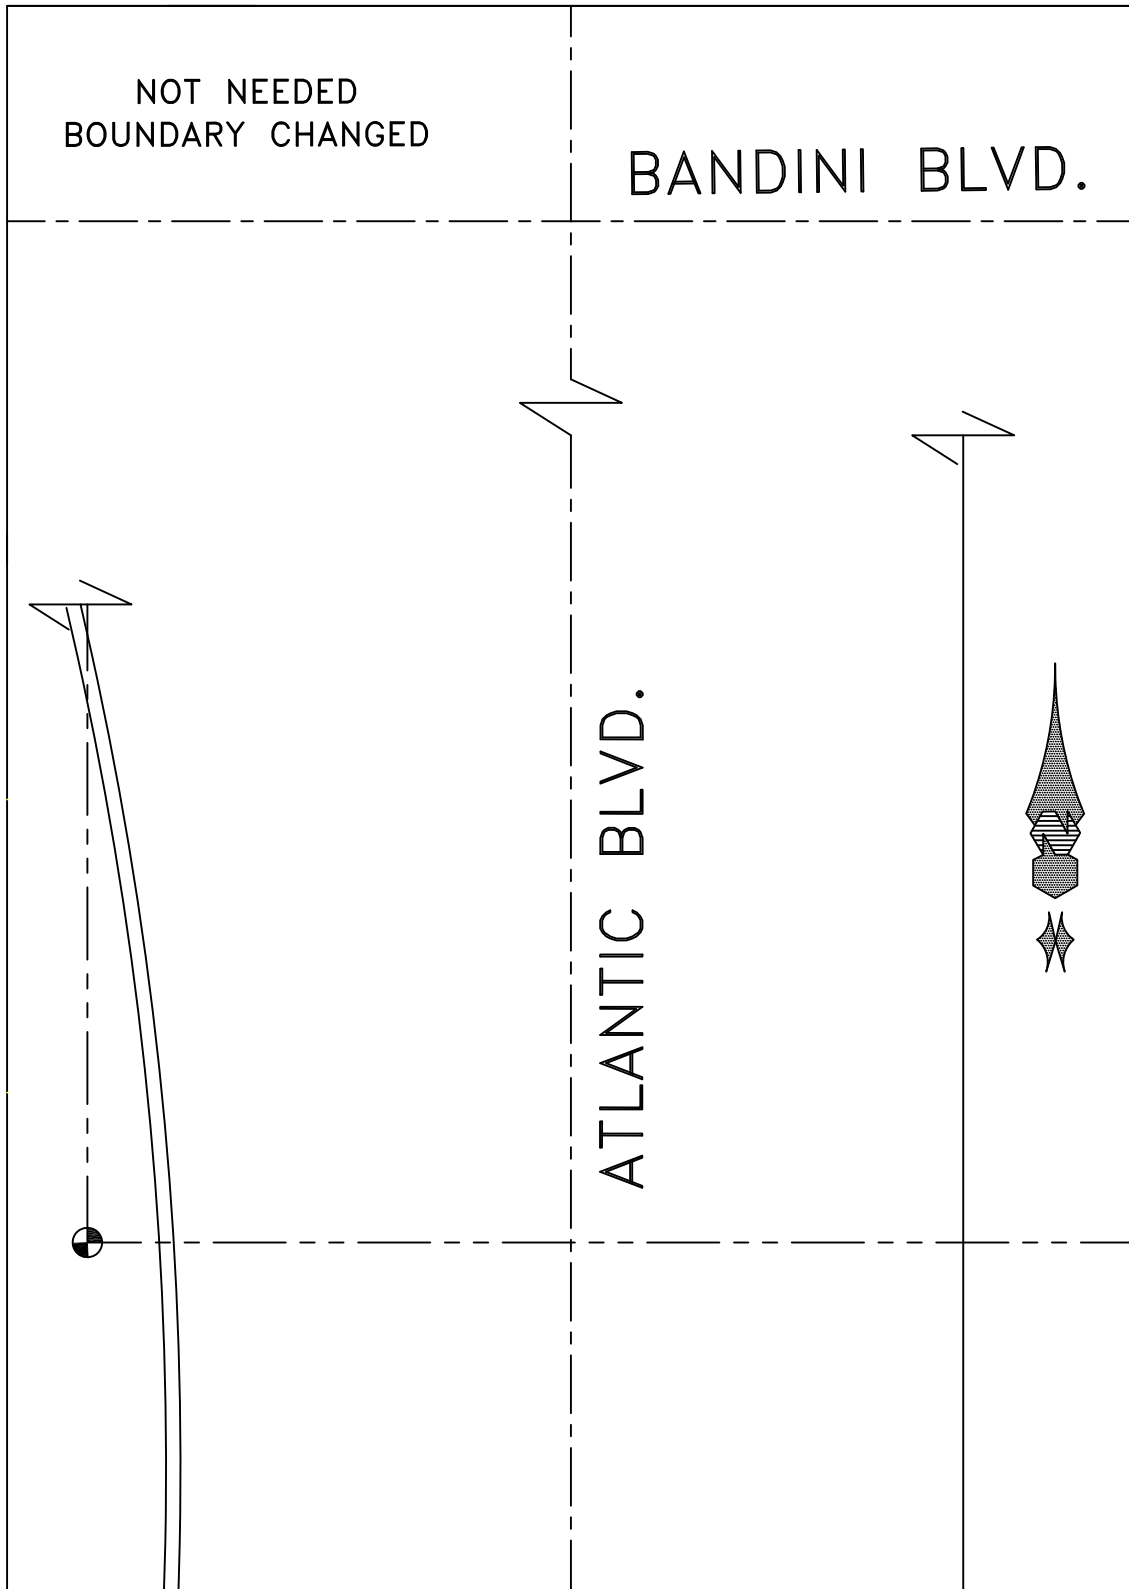


DATE 10-27-09

LOCATION: BOUNDARY CORNER
ALAMO @ SLAUSON

MONUMENT NO. 225

REFERENCES: _____

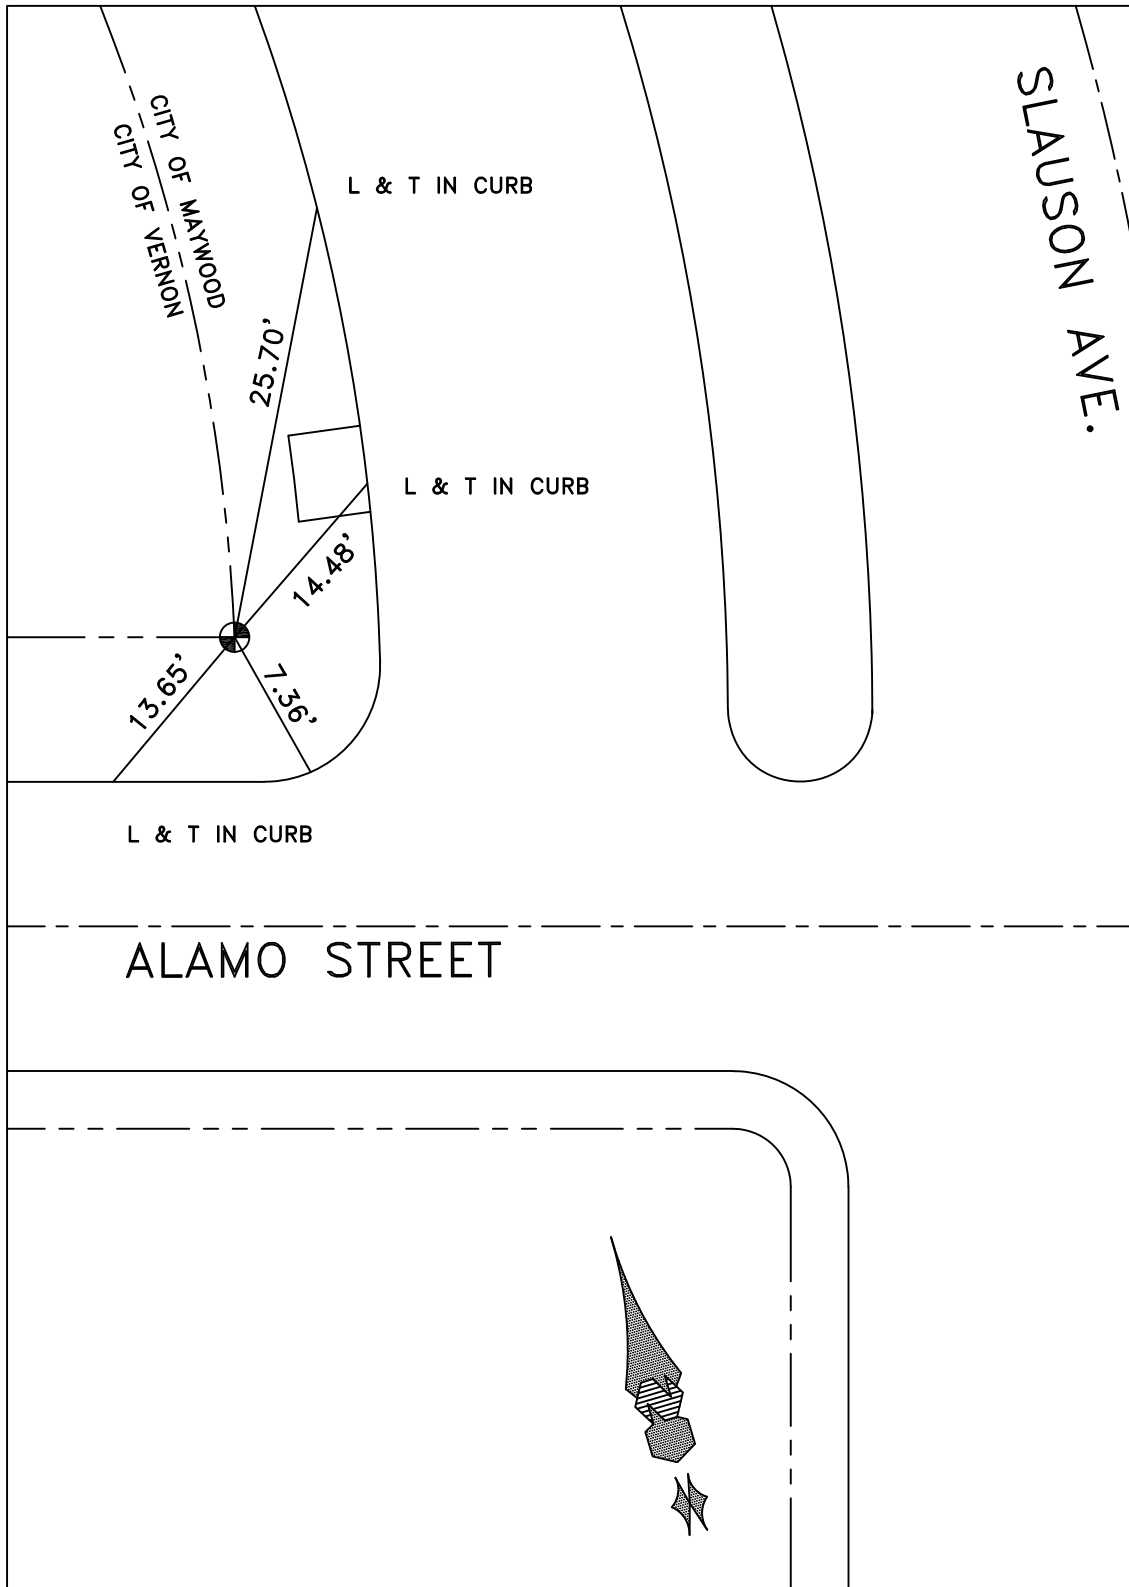


DATE 11-25-09

LOCATION: BOUNDARY CORNER-52ND
PLACE @ HELIOTROPE AVENUE

MONUMENT NO. 229

REFERENCES: _____

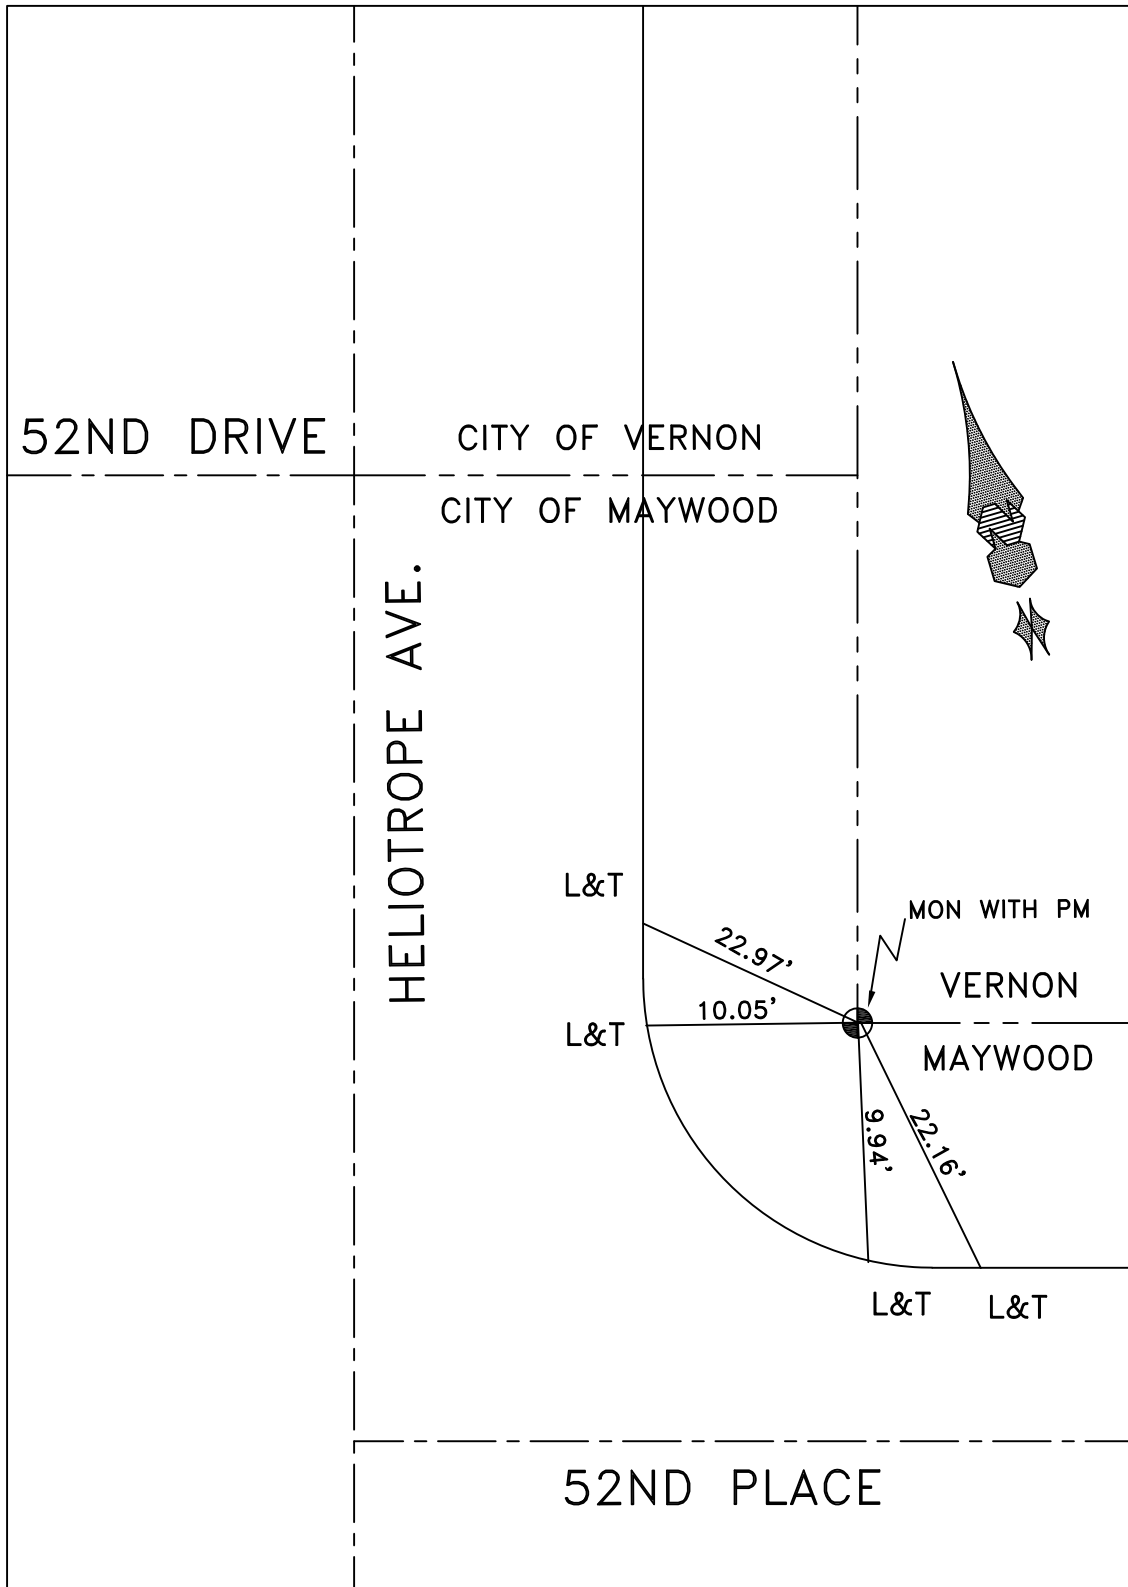


DATE 11-25-09

LOCATION: 25TH STREET BOUNDARY
ANGLE POINT WEST OF SANTA FE AVE.

MONUMENT NO. 255

REFERENCES: _____
BATES PG 112 (FIG 3-1)

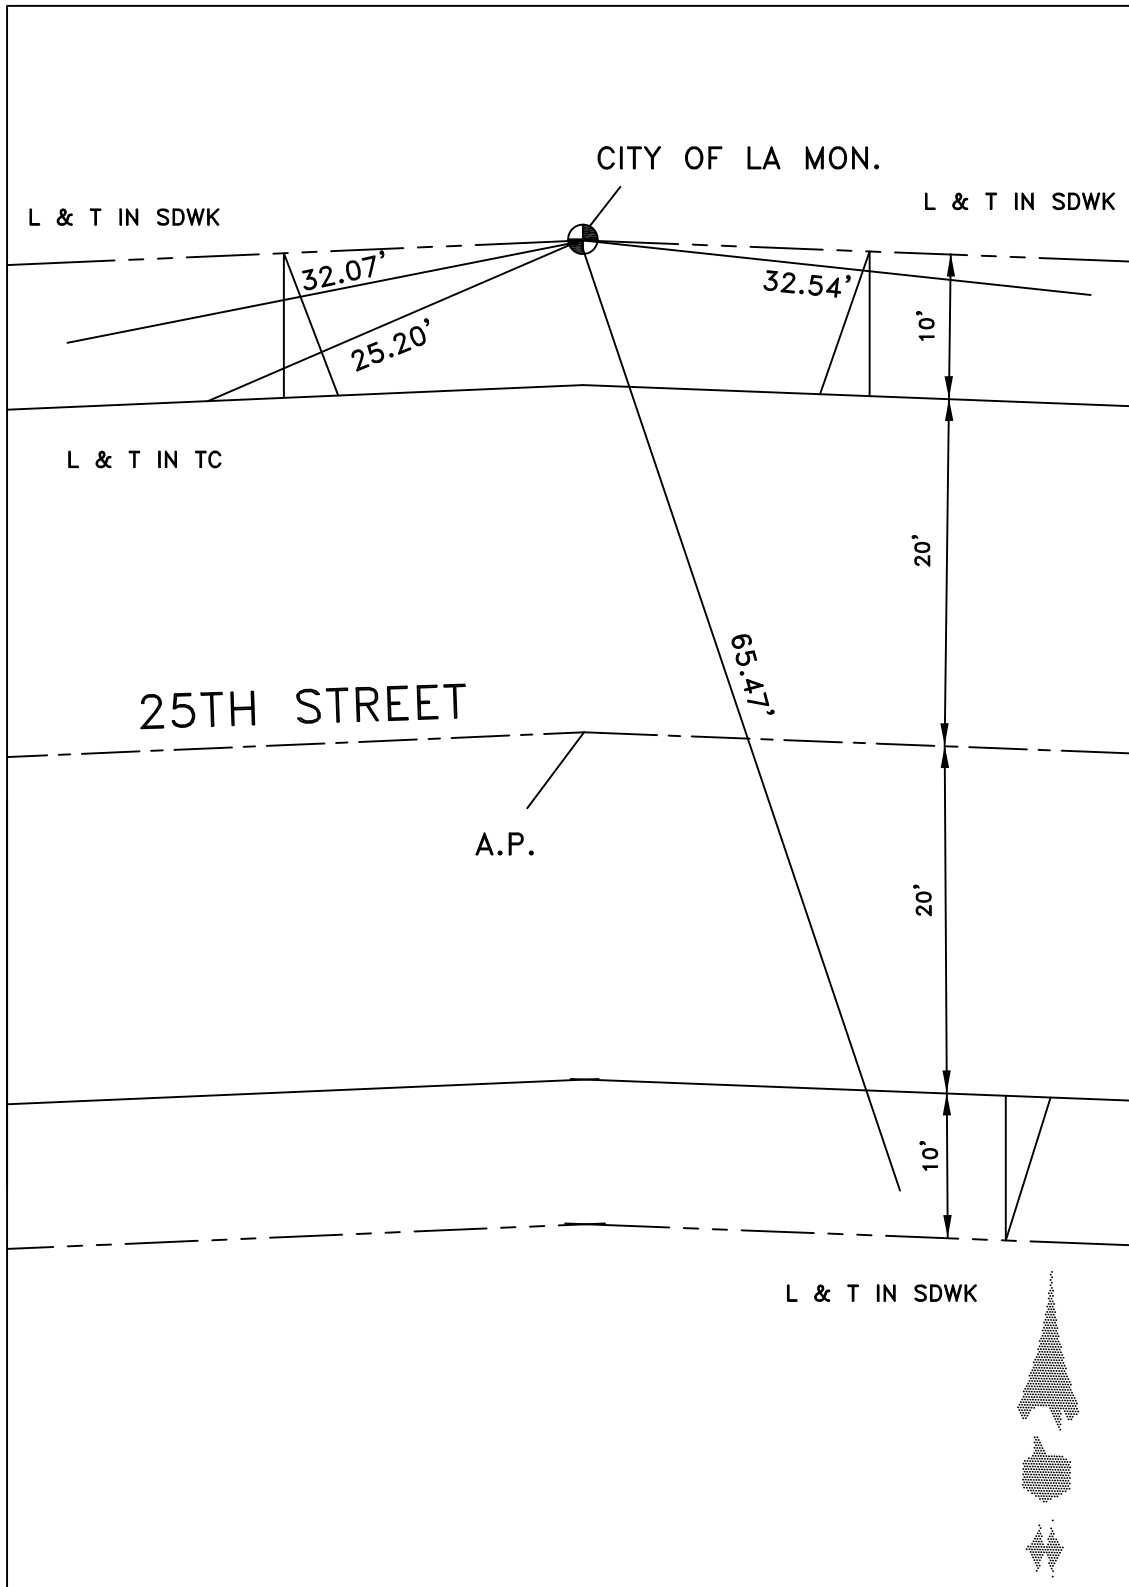


DATE 1-12-10

LOCATION: BDRY COR N/PL FRUITLAND

100' E/O DOWNEY RD

MONUMENT NO. 264

REFERENCES: PM 14758

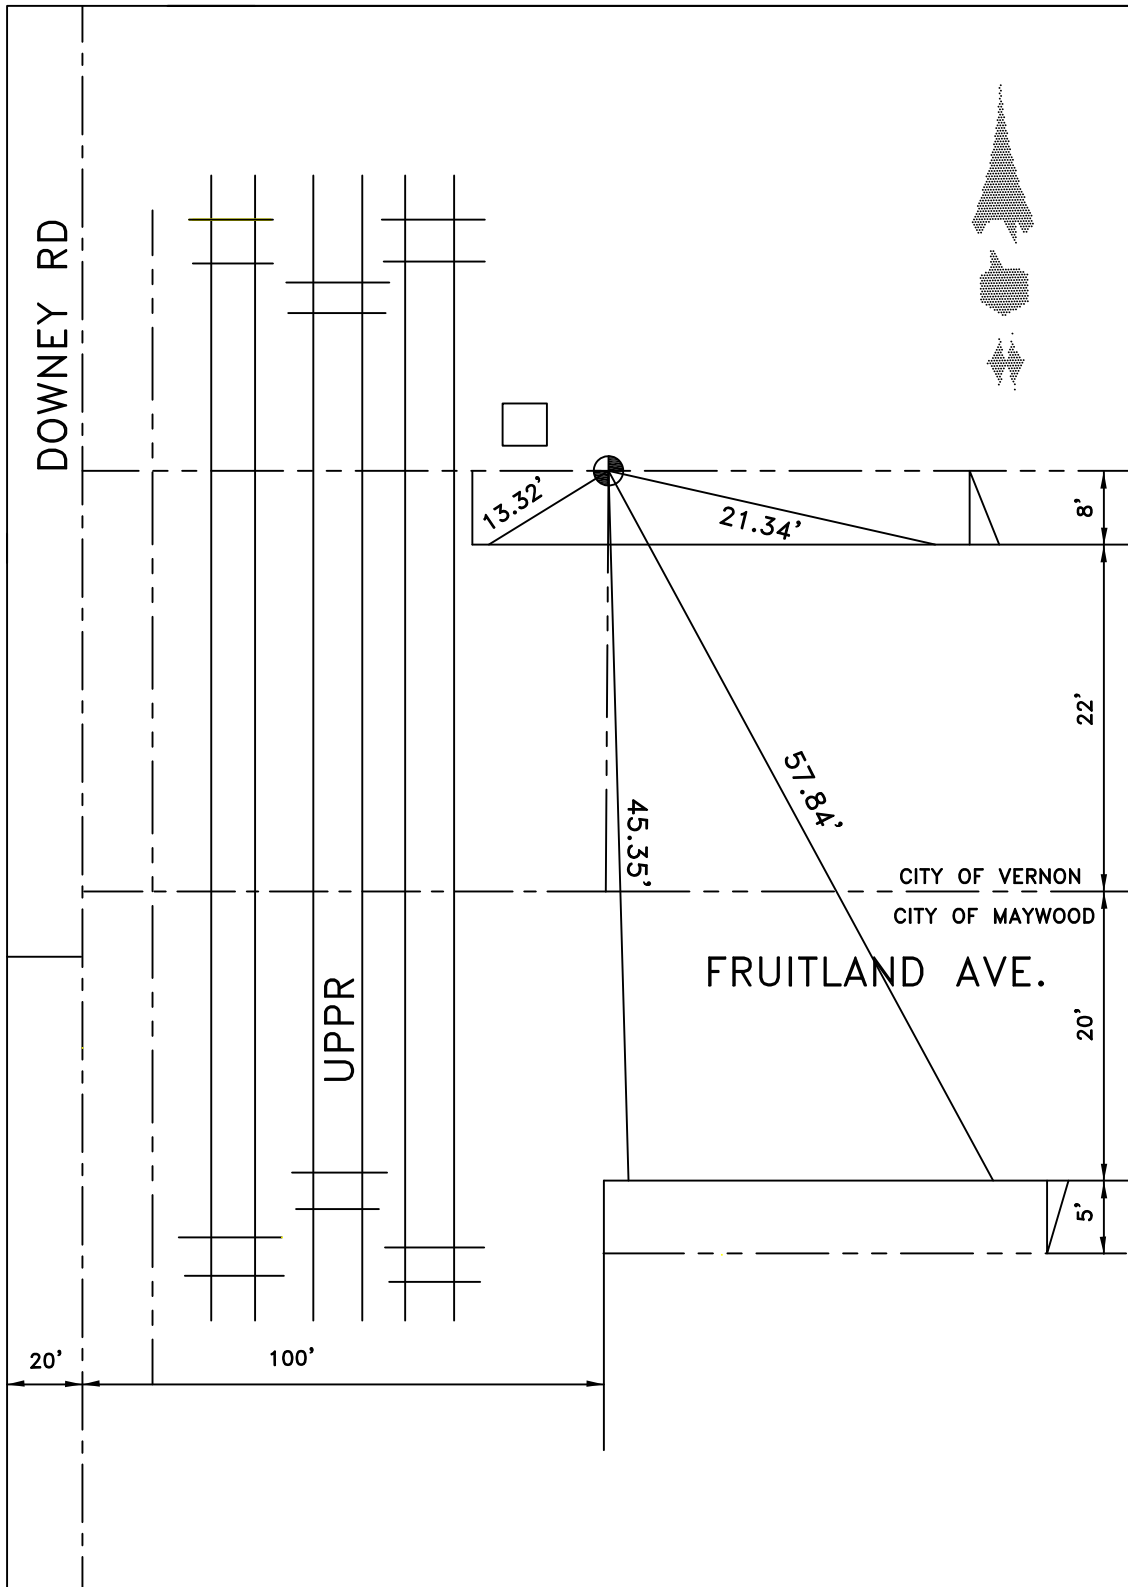


DATE 4/29/10

LOCATION: BDRY COR CL FRUITLAND

100' E/O DOWNEY RD

MONUMENT NO. 265

REFERENCES: PM 14758

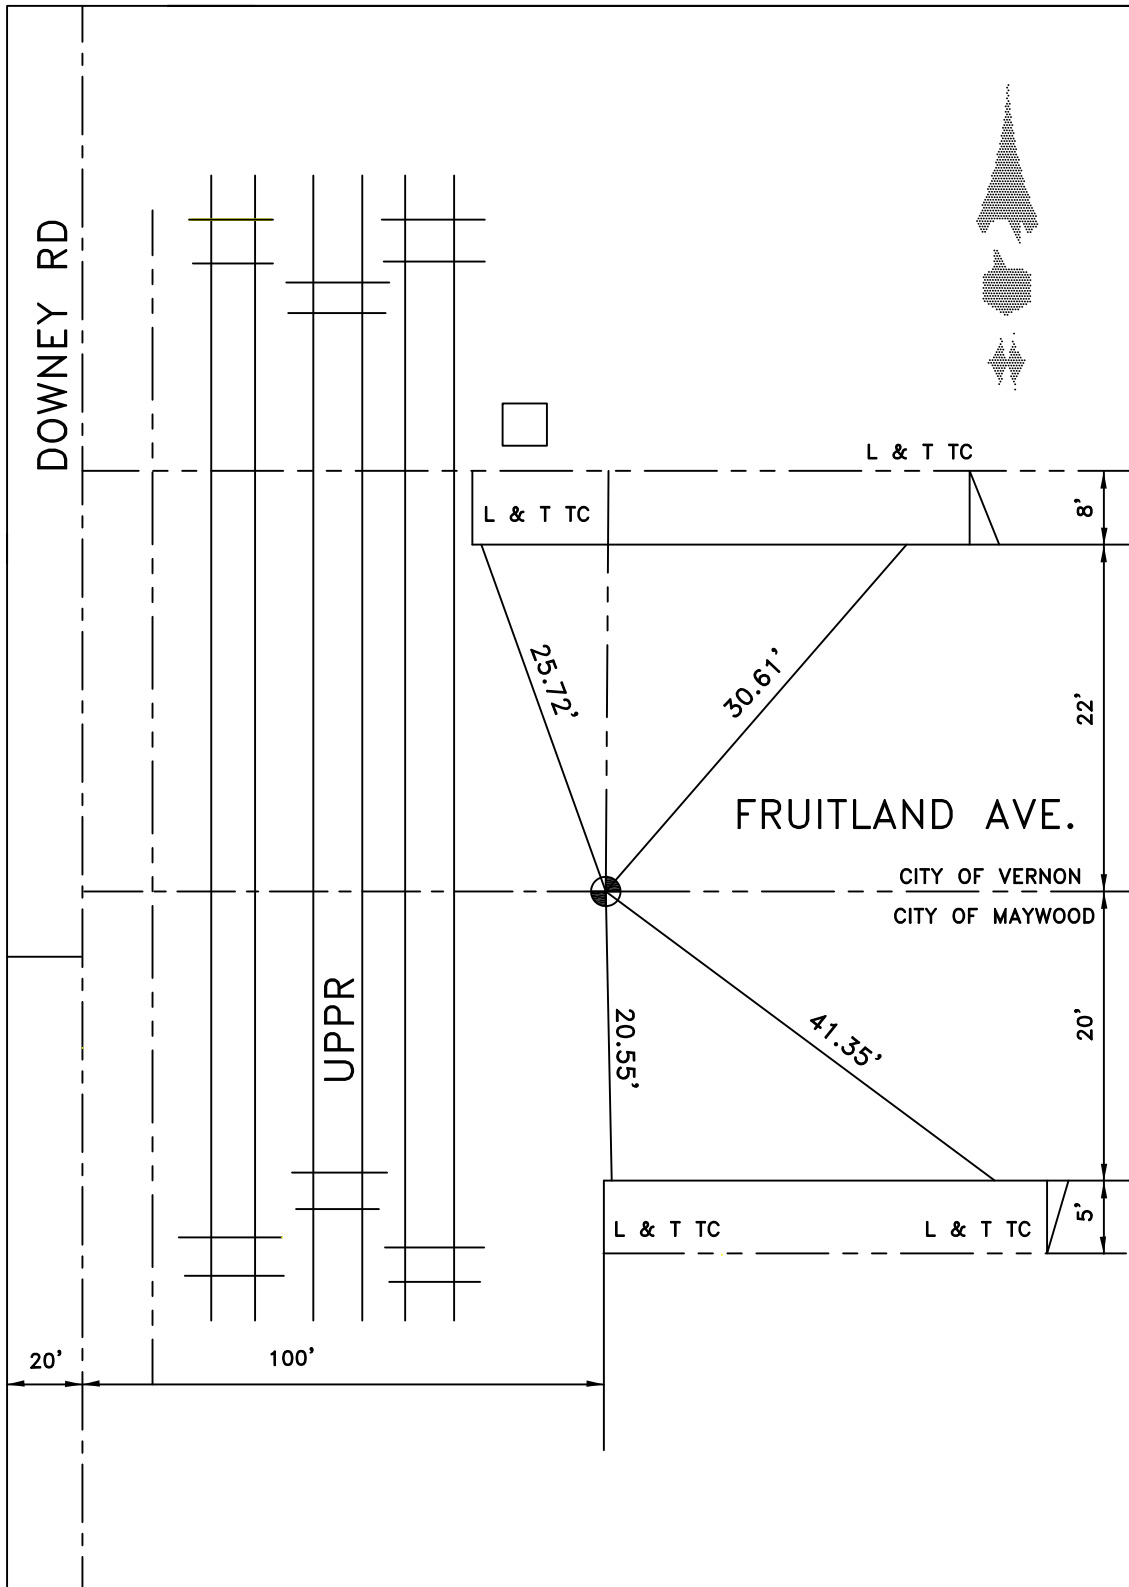


DATE 4/21/10

LOCATION: BDRY LINE CL 52ND

DR & E PL OF ATLANTIC BLVD

REFERENCES: CITY OF VERNON

MONUMENT NO. 274

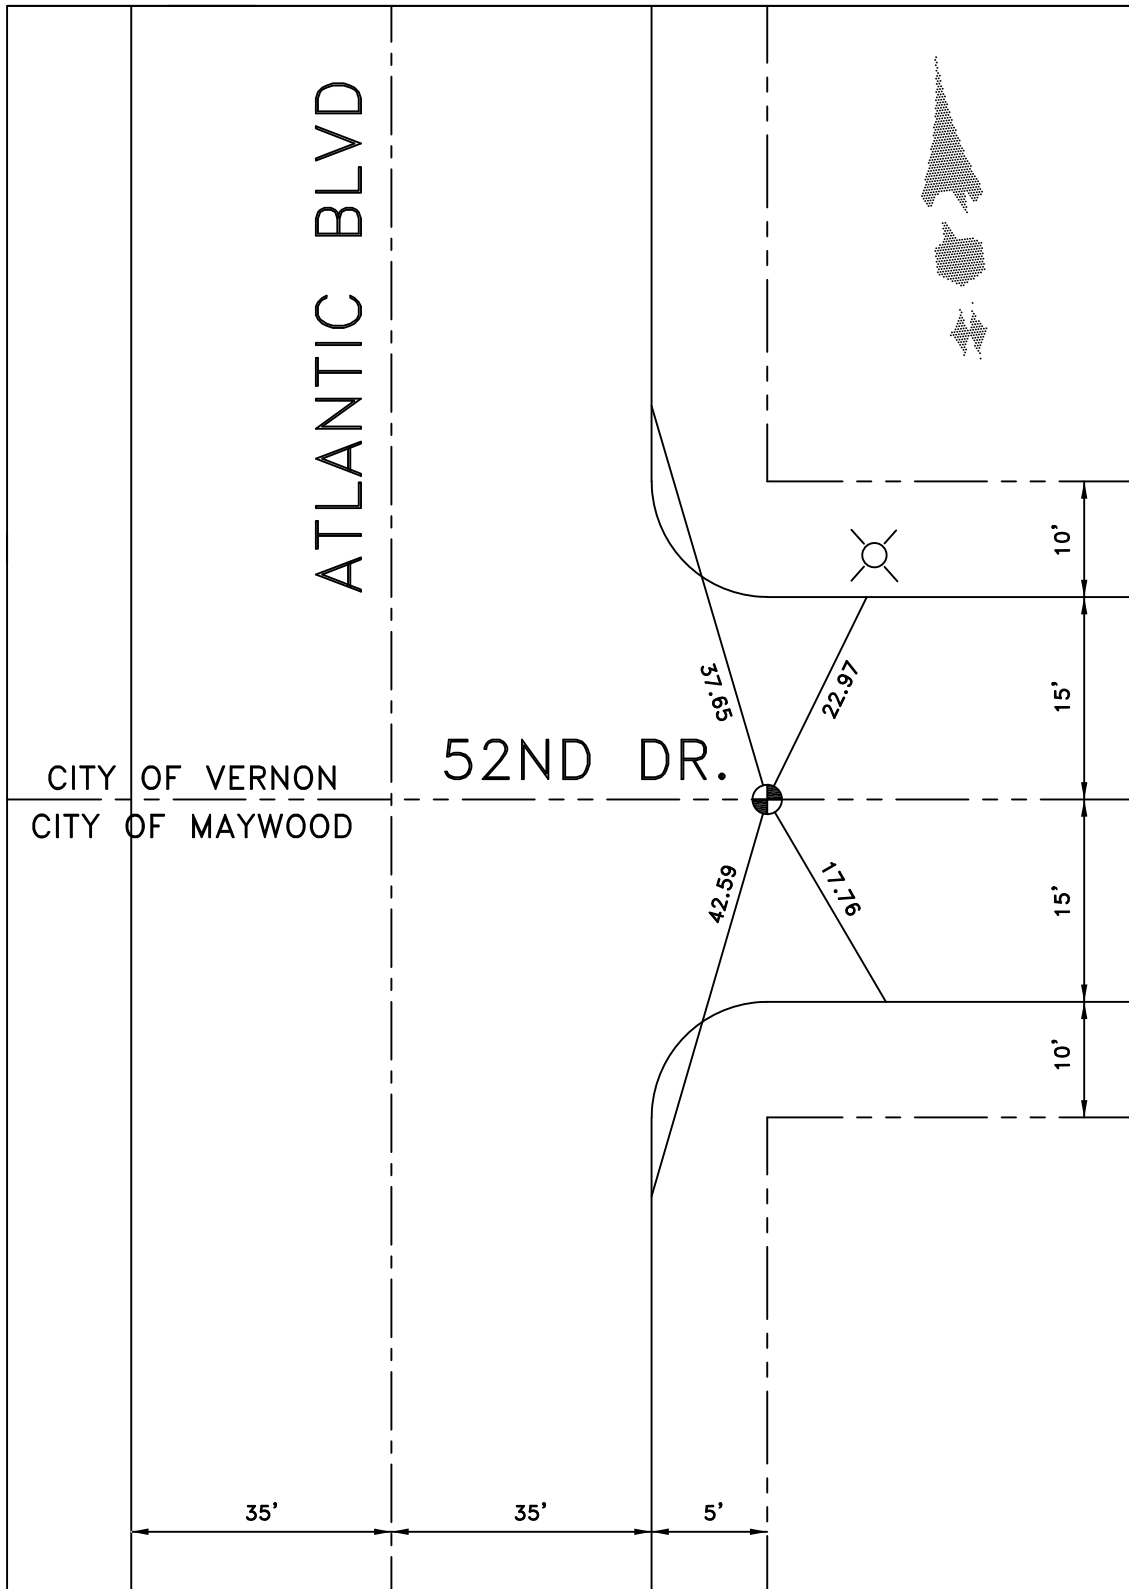


DATE 10-21-2010

LOCATION: 37TH STREET
& ALLEY E/O ALAMEDA

MONUMENT NO. 342

REFERENCES: _____
BATES PAGE 116 (FIG. 3-2)

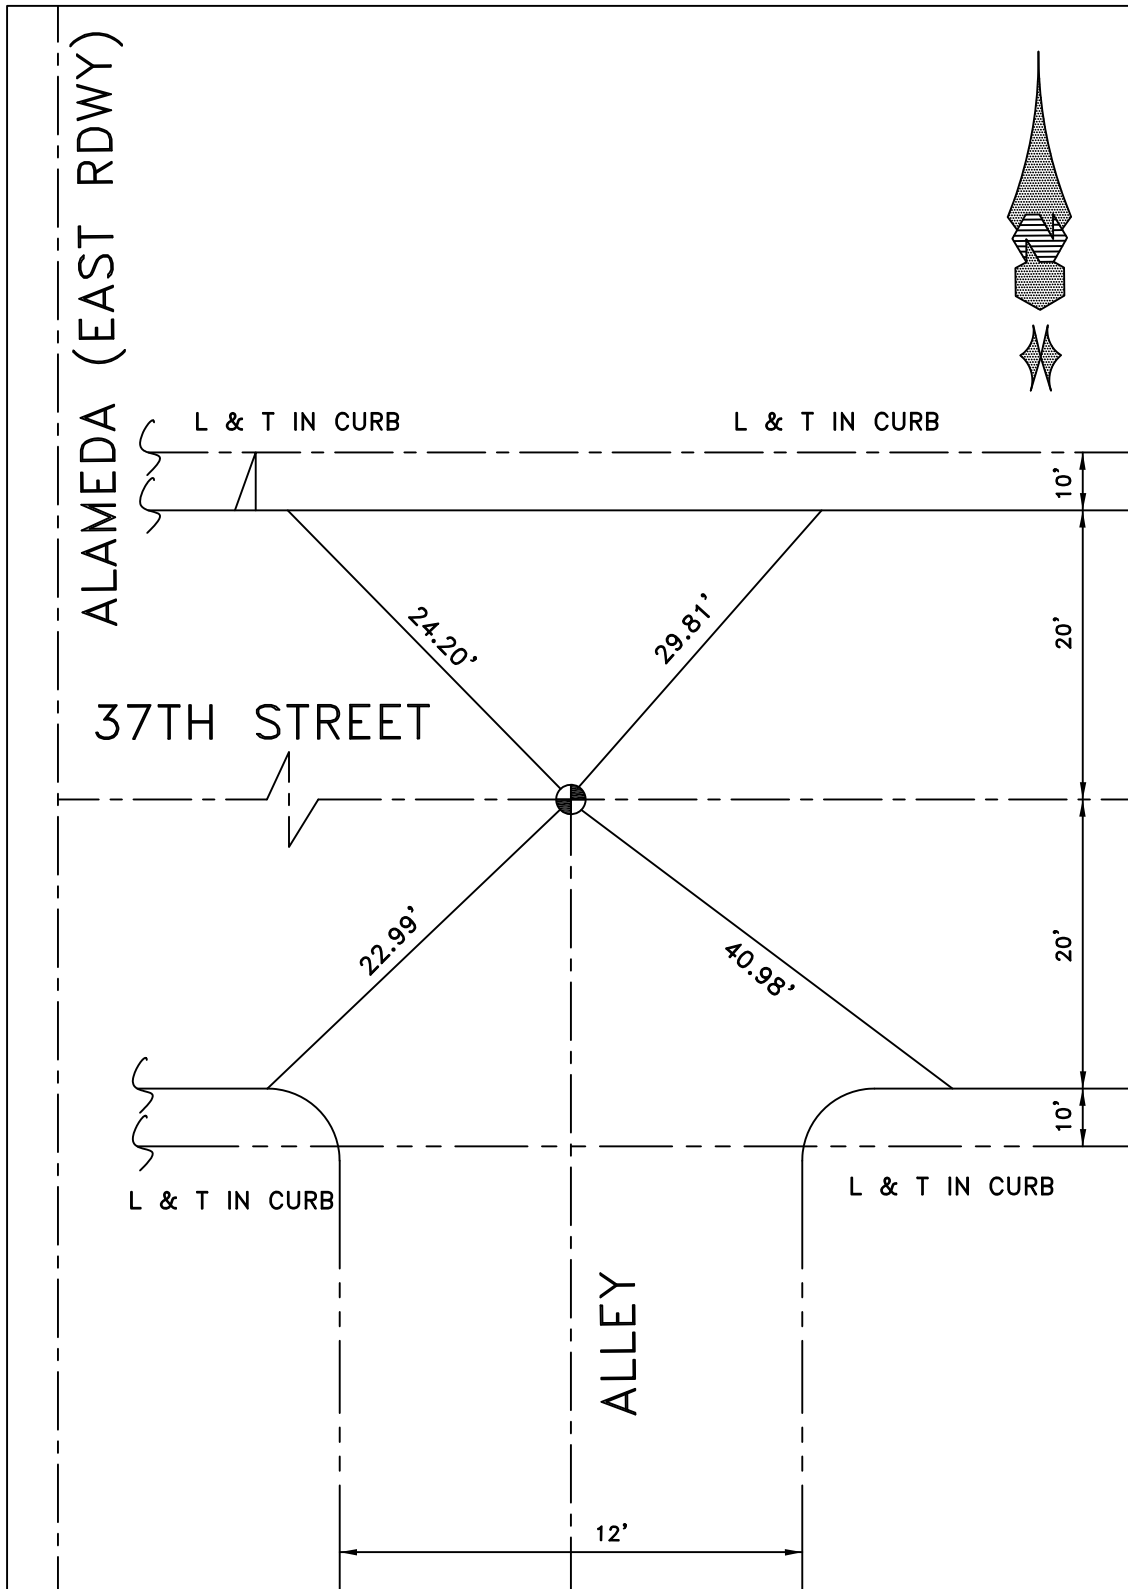


DATE 8-21-17

LOCATION: BANDINI BLVD.
E.C. E/O LA RIVER BRIDGE

MONUMENT NO. 353

REFERENCES: _____

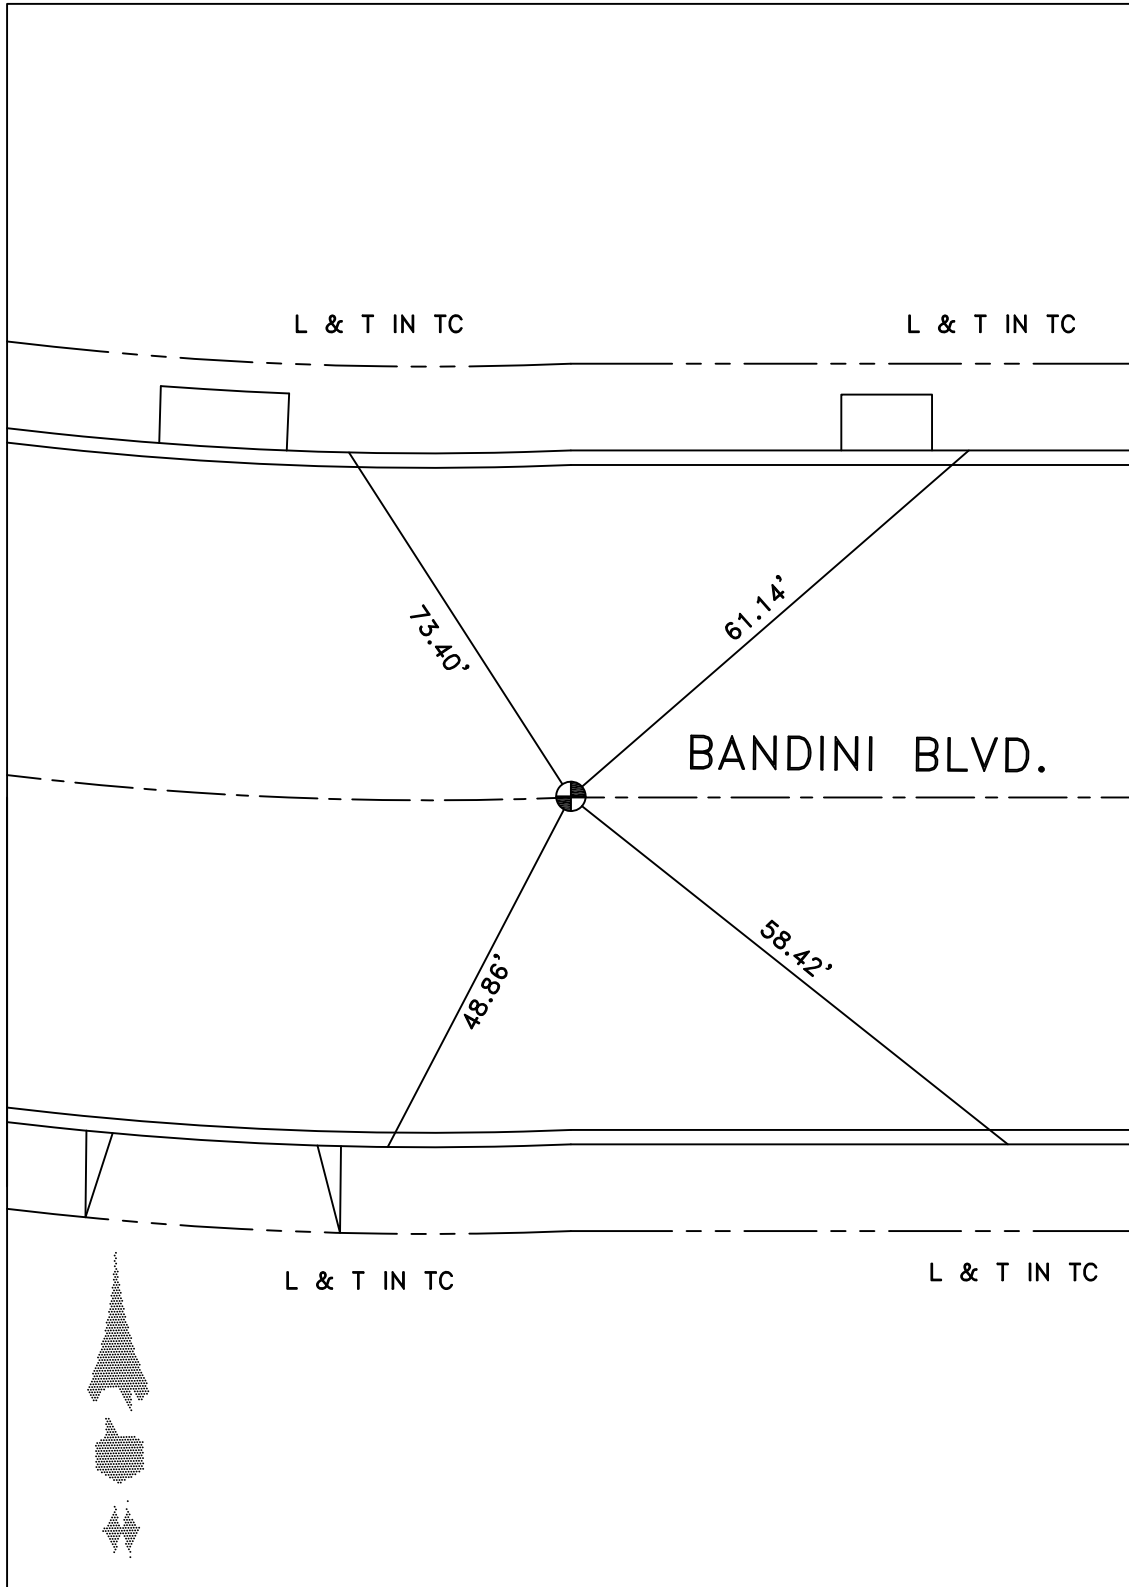


DATE 12-01-09

LOCATION: BANDINI BLVD.
AND INDIANA STREET

MONUMENT NO. 360


REFERENCES: _____
C.F.B. 295-78

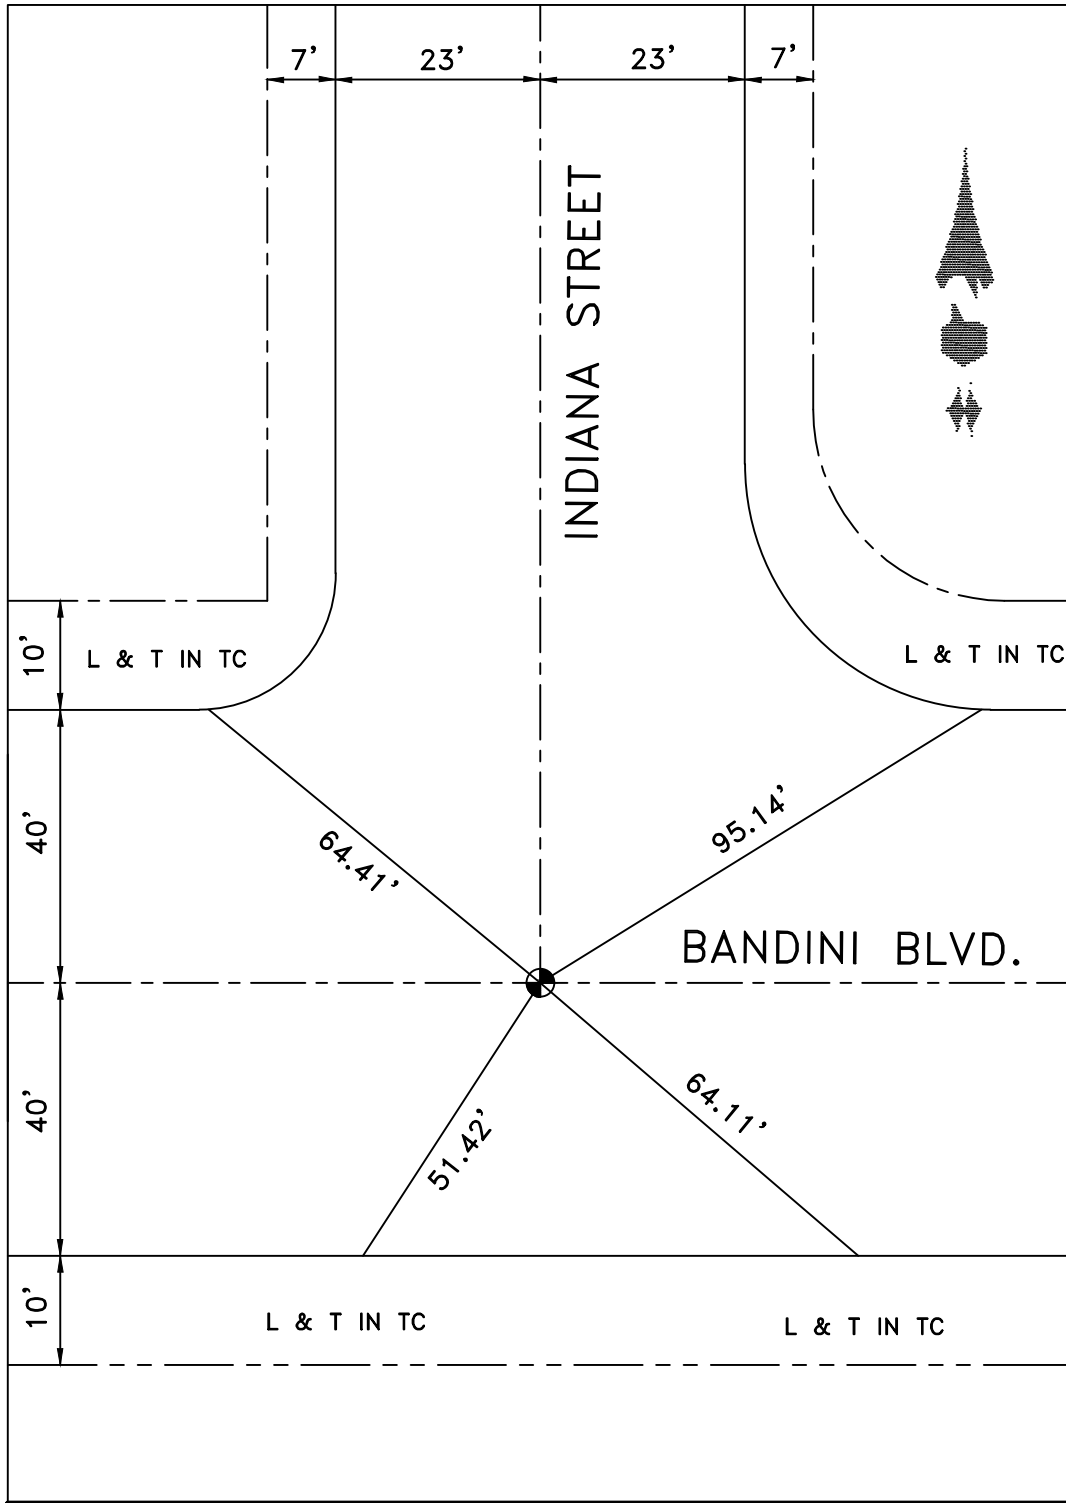

DATE 12-01-09

LOCATION: 38TH ST
& IRVING ST
 REFERENCES: F.B. 178-23

MONUMENT NO. 371

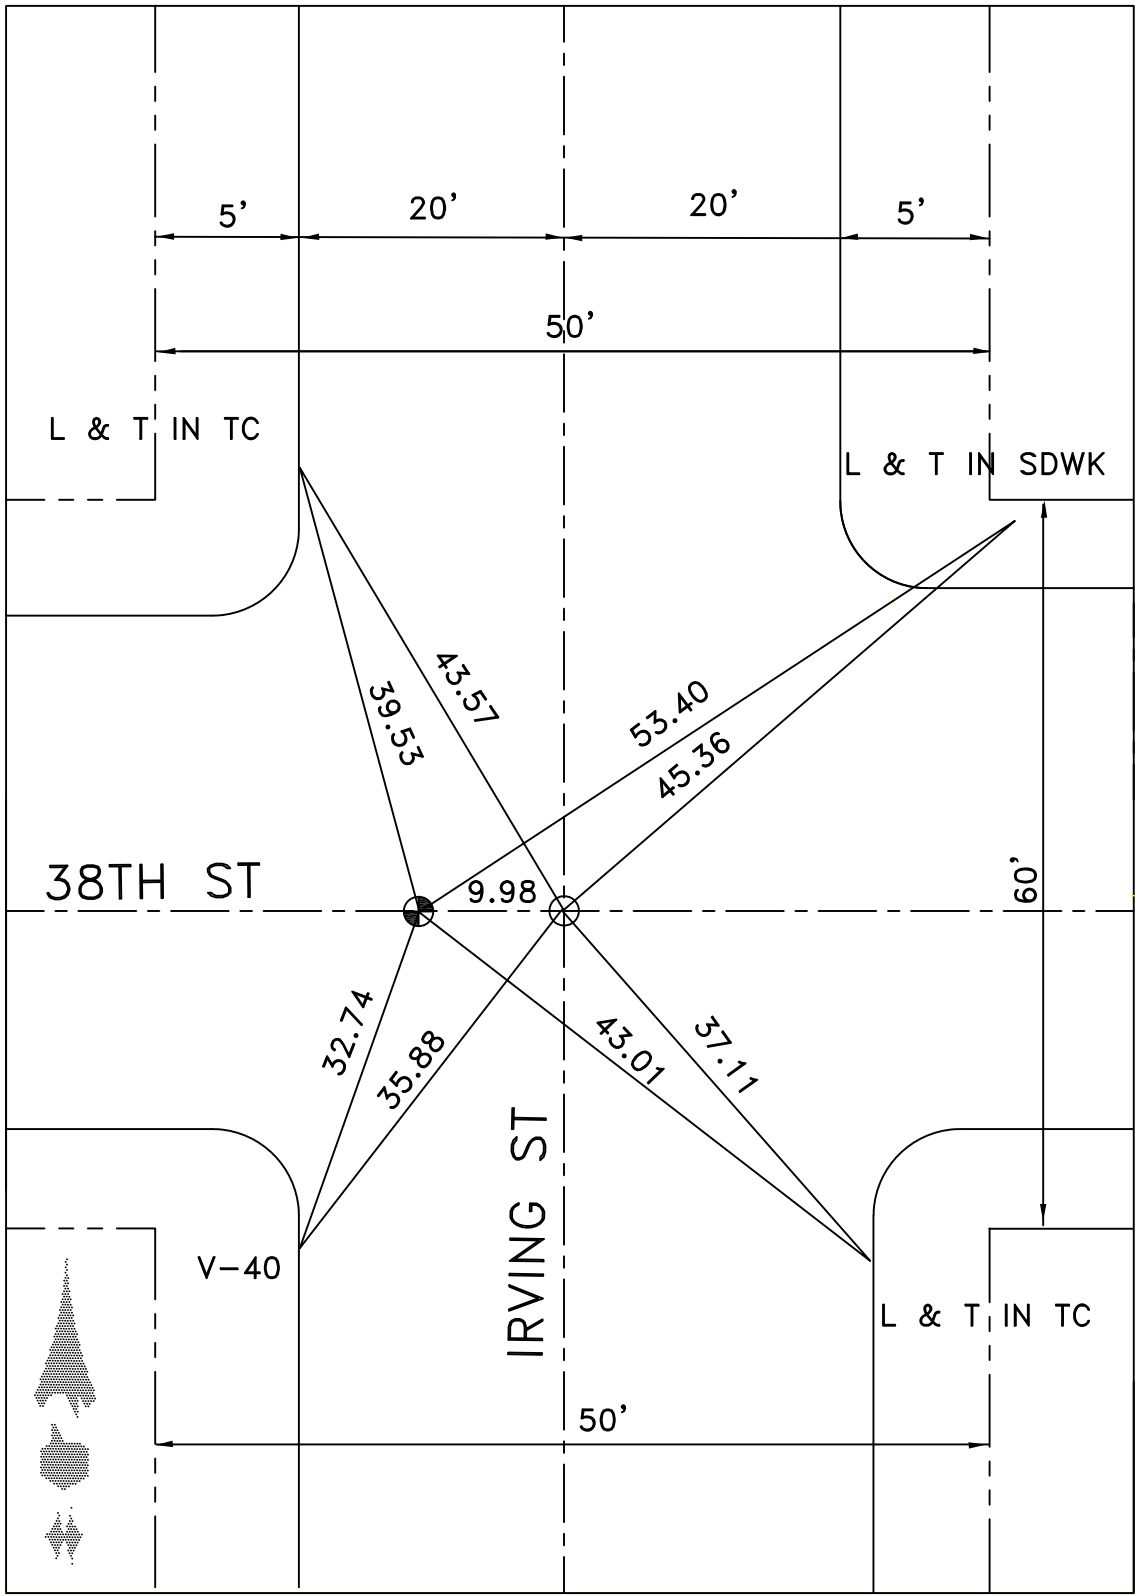


DATE 12-2-09

LOCATION: PACIFIC BLVD.
& 49TH STREET

MONUMENT NO. 432

REFERENCES: _____
FIELD BOOK 158-58

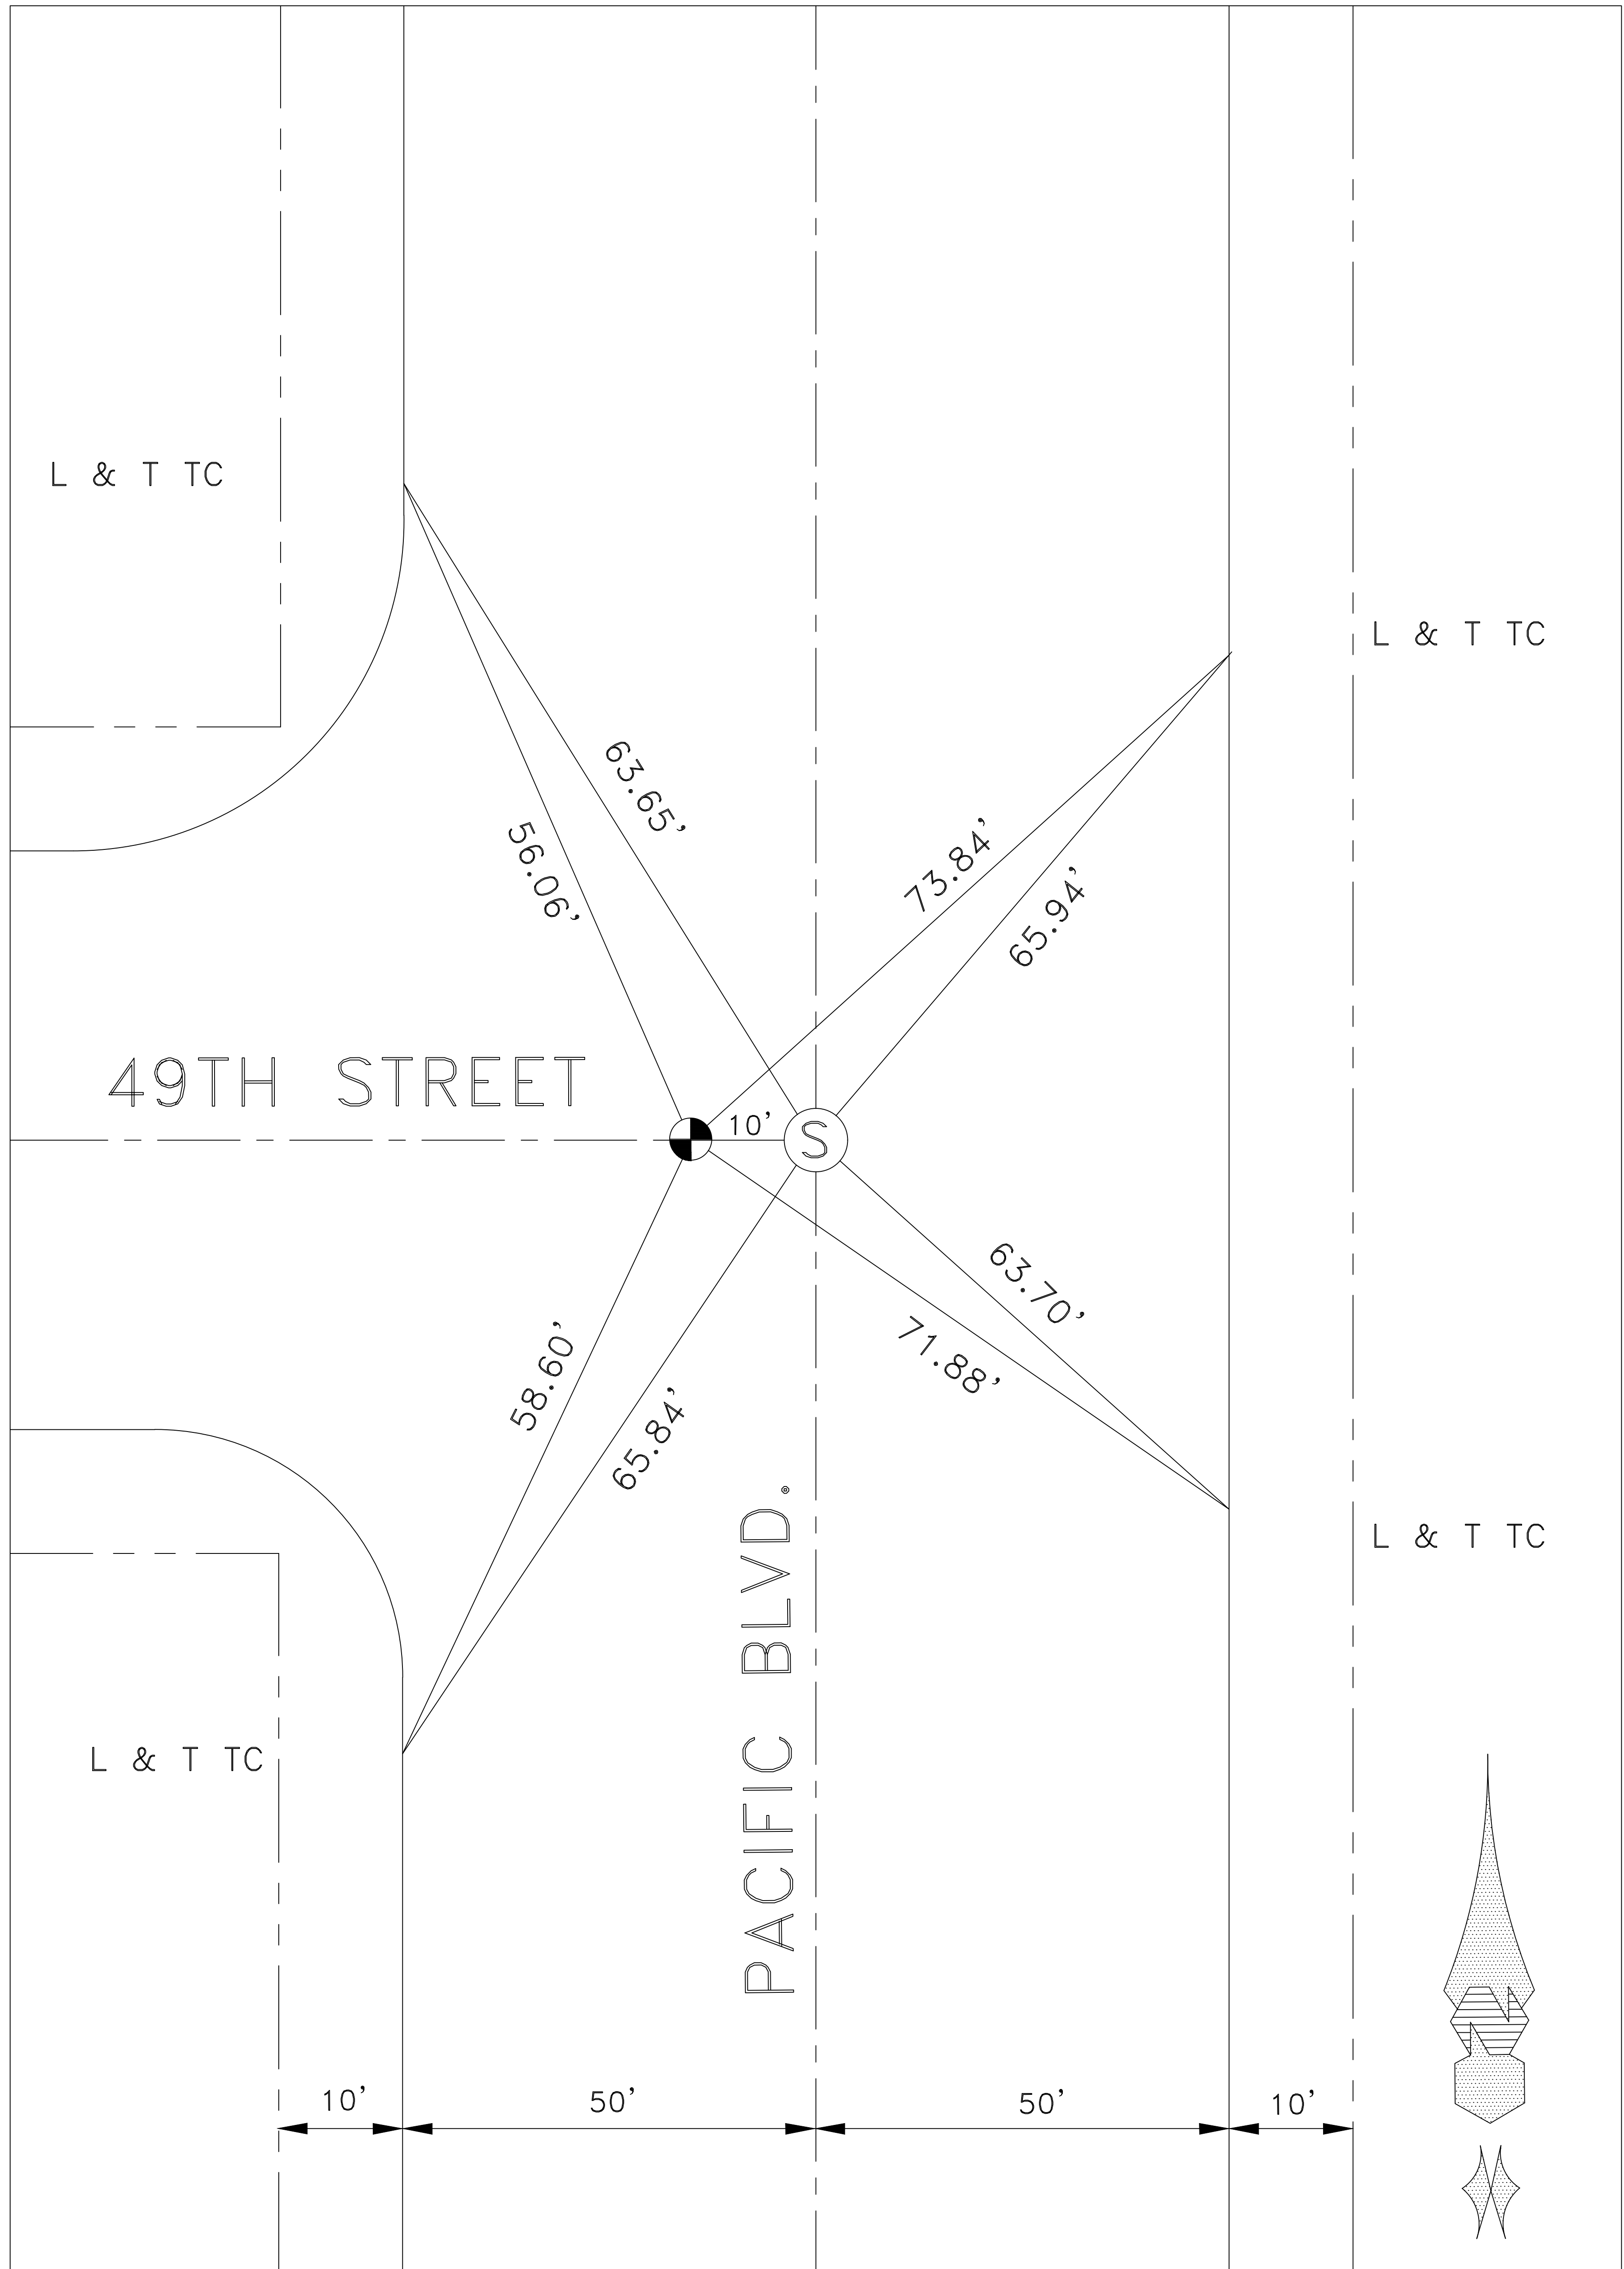


DATE 4-28-10

LOCATION: 53RD STREET

1ST ALLEY E/O SANTA FE

REFERENCES: F.B. 178-35

MONUMENT NO. 455

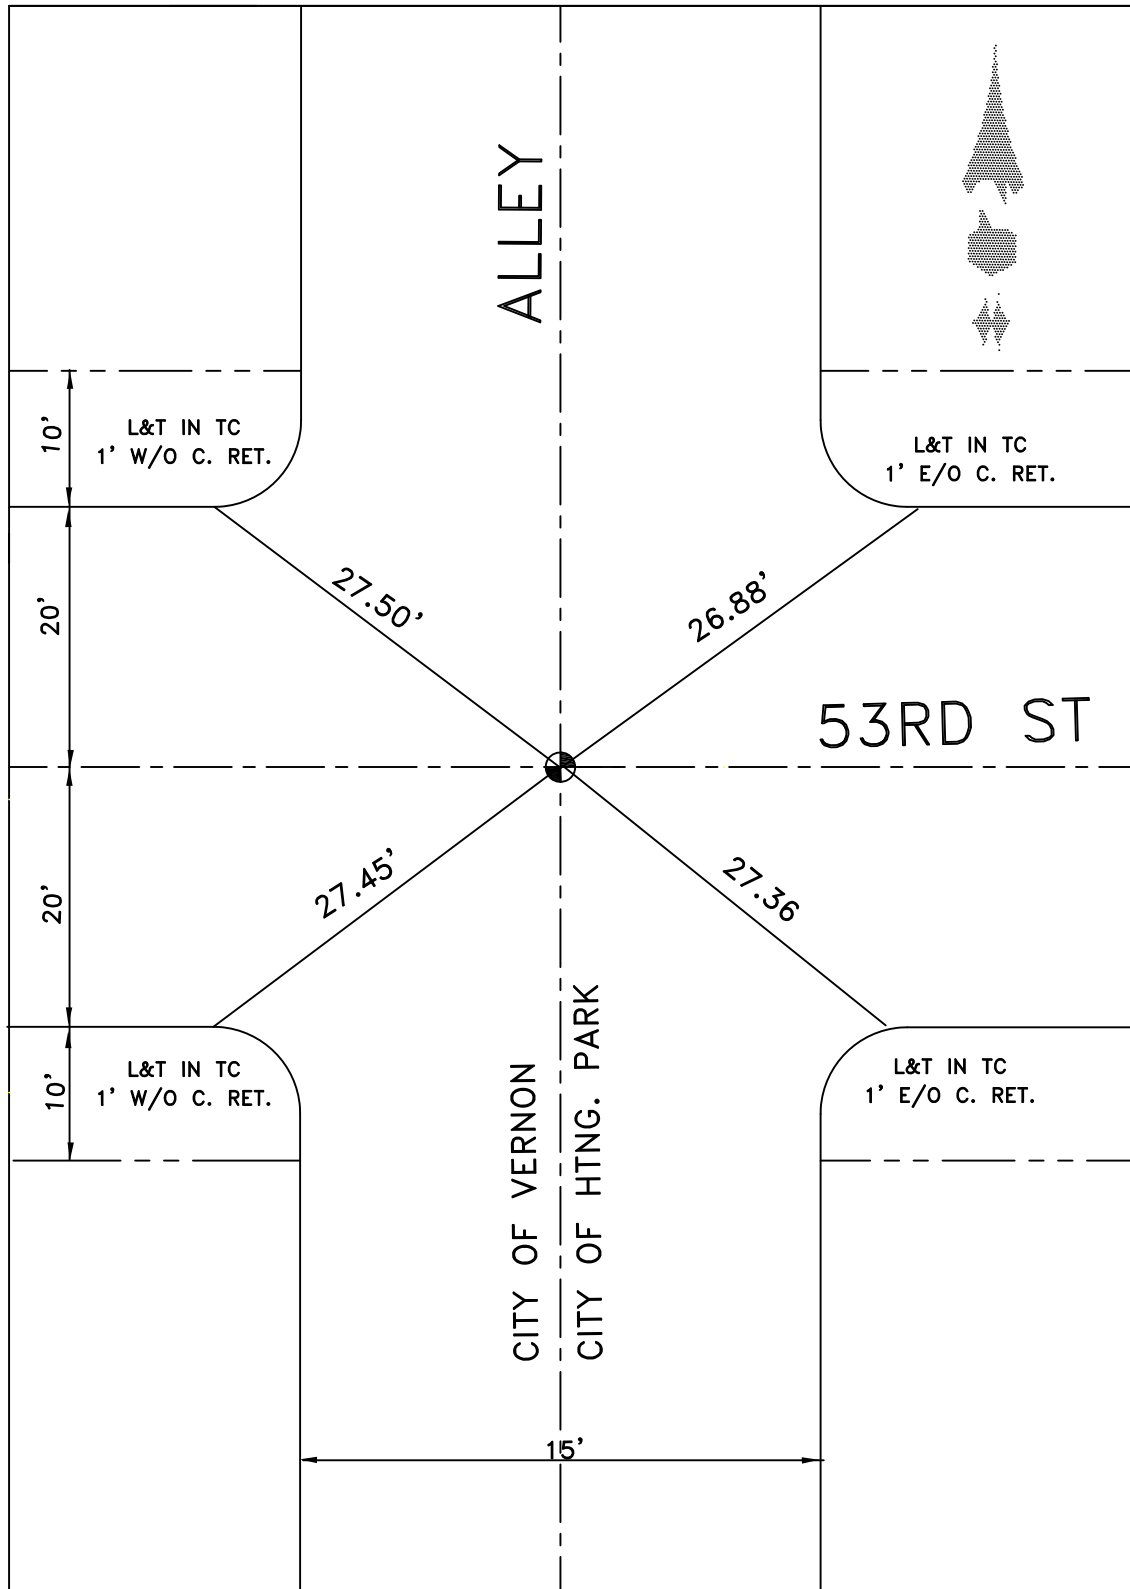


DATE 12-9-09

LOCATION: 54TH ST & ALLEY
E/O SANTA FE AVE

MONUMENT NO. 457

REFERENCES: F.B. 236-55

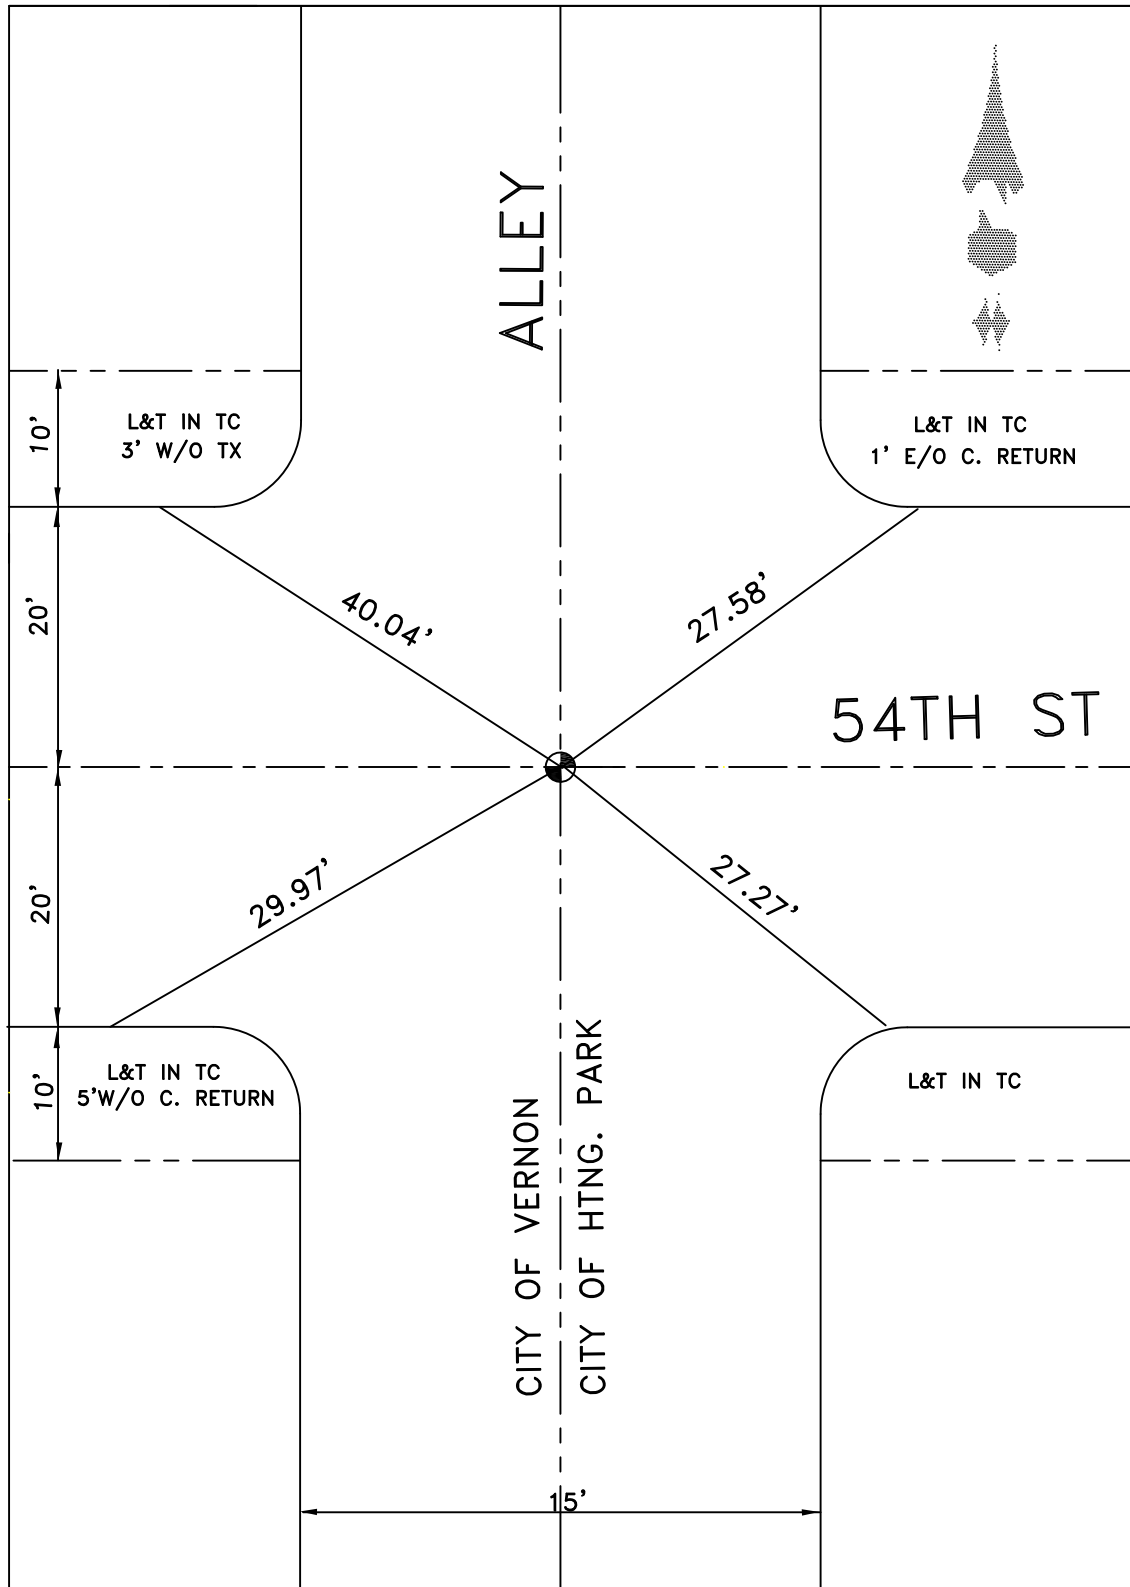


DATE 12-9-09

LOCATION: ALLEY & 55TH ST
E/O SANTA FE AVE

MONUMENT NO. 464

REFERENCES: F.B. 236-26

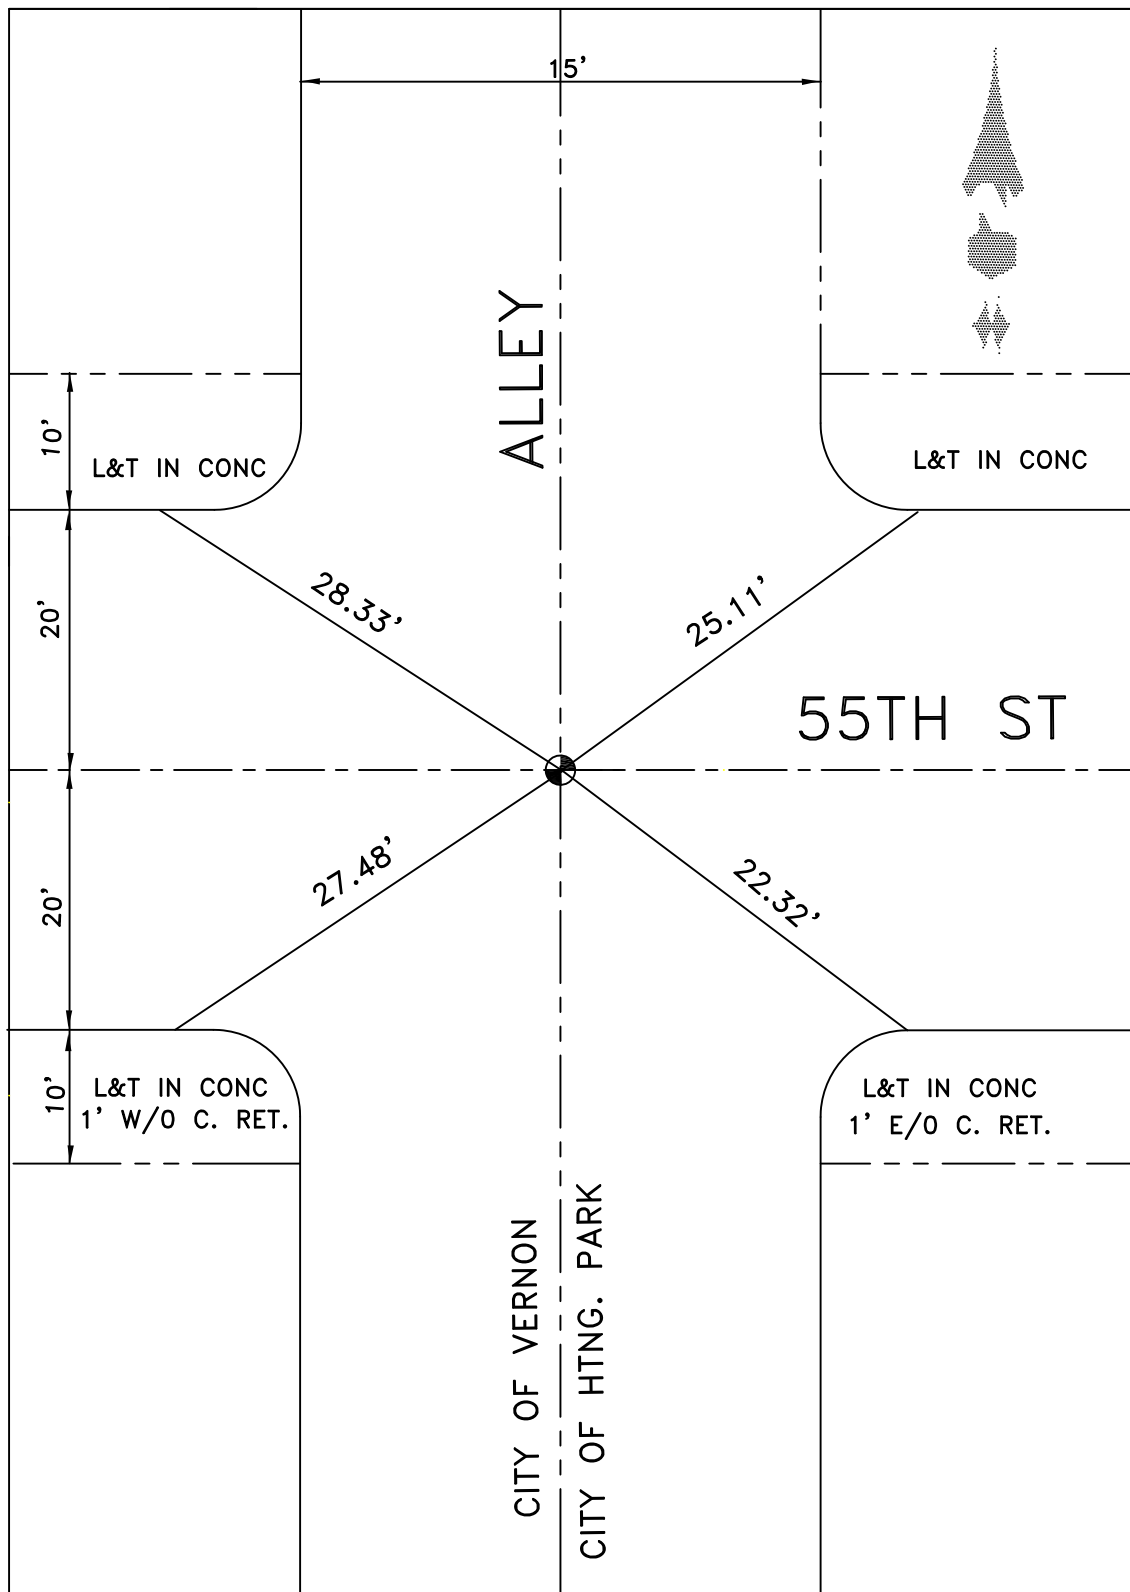


DATE 12-9-09

LOCATION: ALLEY & 56TH ST
E/O SANTA FE AVE

MONUMENT NO. 469


REFERENCES: F.B. 178-38

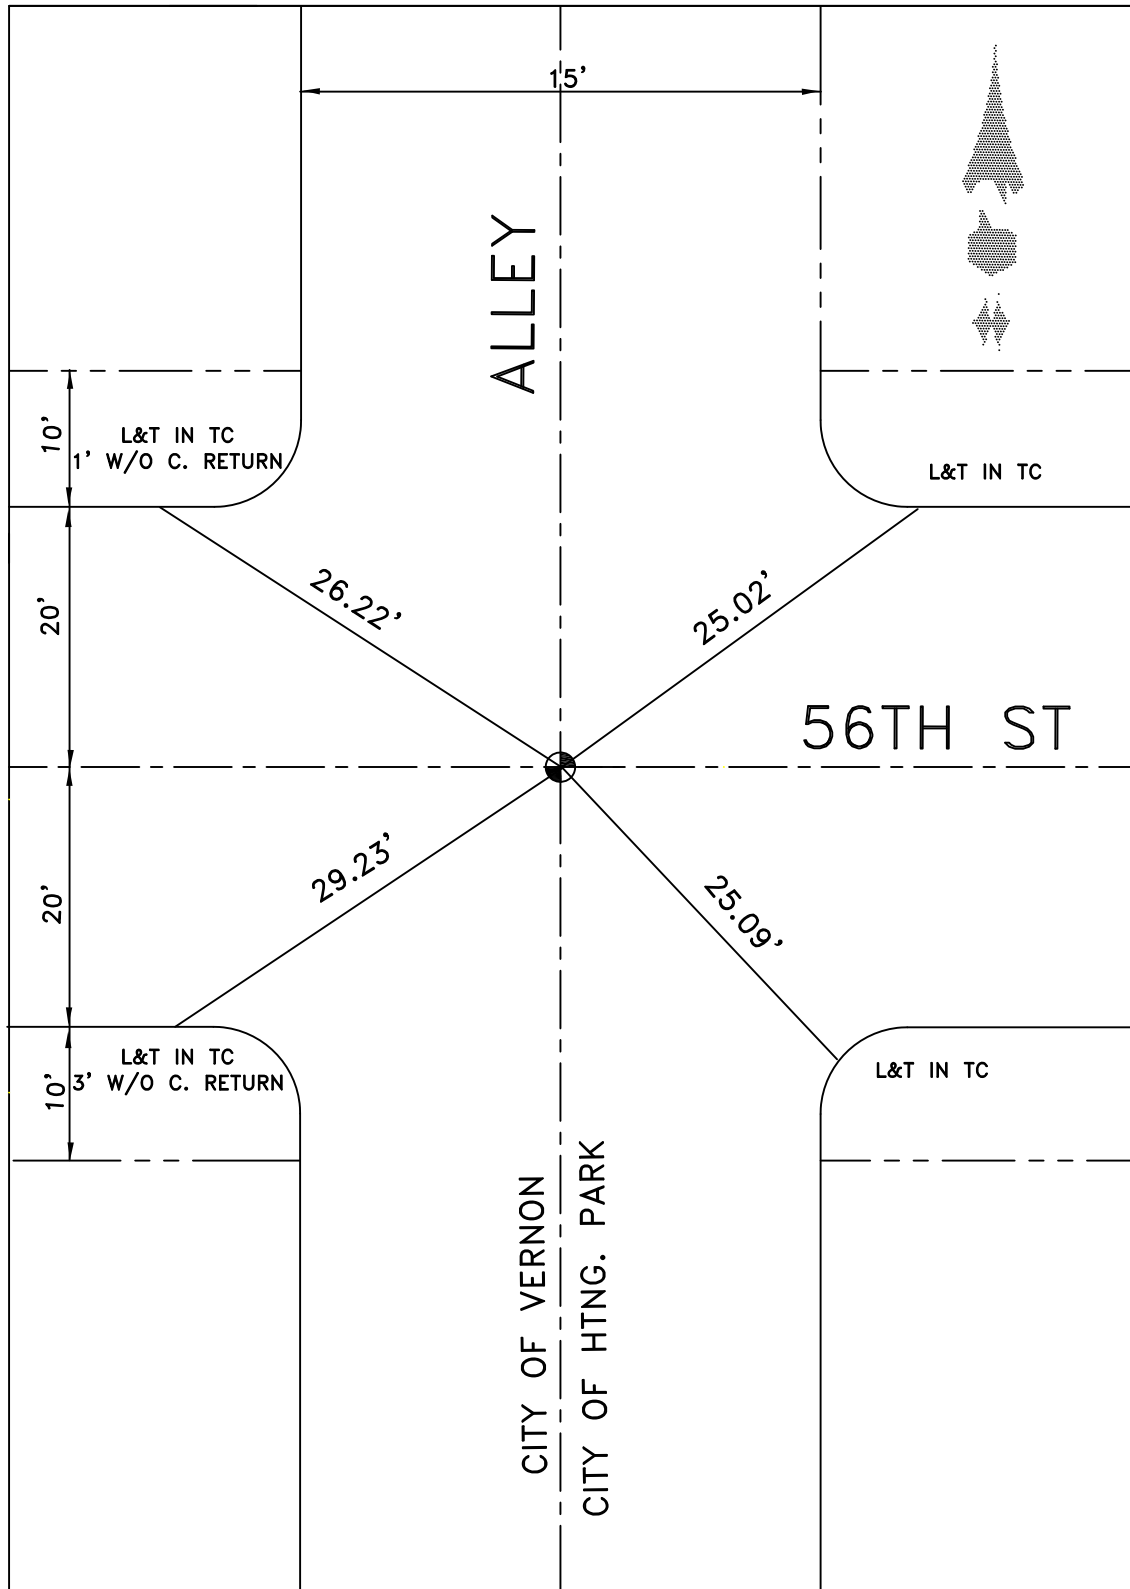

DATE 12-9-09

LOCATION: CL 57TH ST &
1ST ALLEY E/O SANTA FEAVE.
REFERENCES: F.B. 178-38

MONUMENT NO. 471

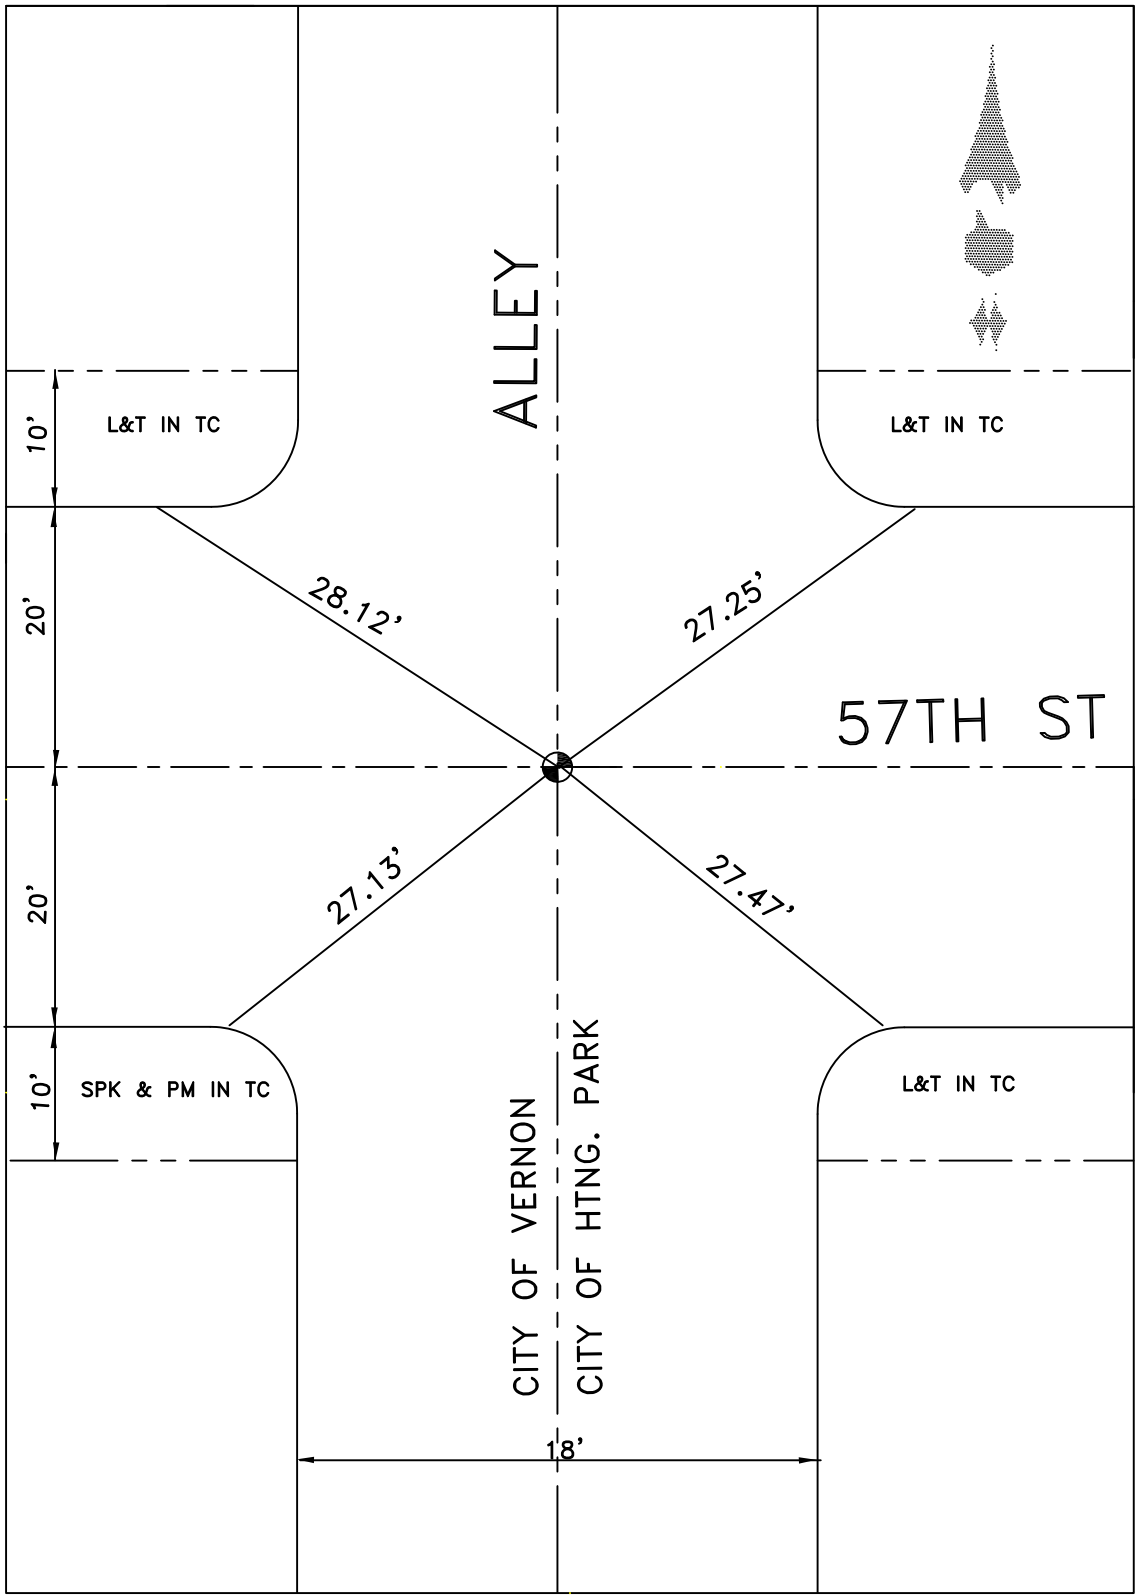


DATE 12-9-09

LOCATION: CENTERLINE 57TH
© 1ST STREET

MONUMENT NO. 472

REFERENCES: _____
BATES PAGE 61 (FIG. 35)

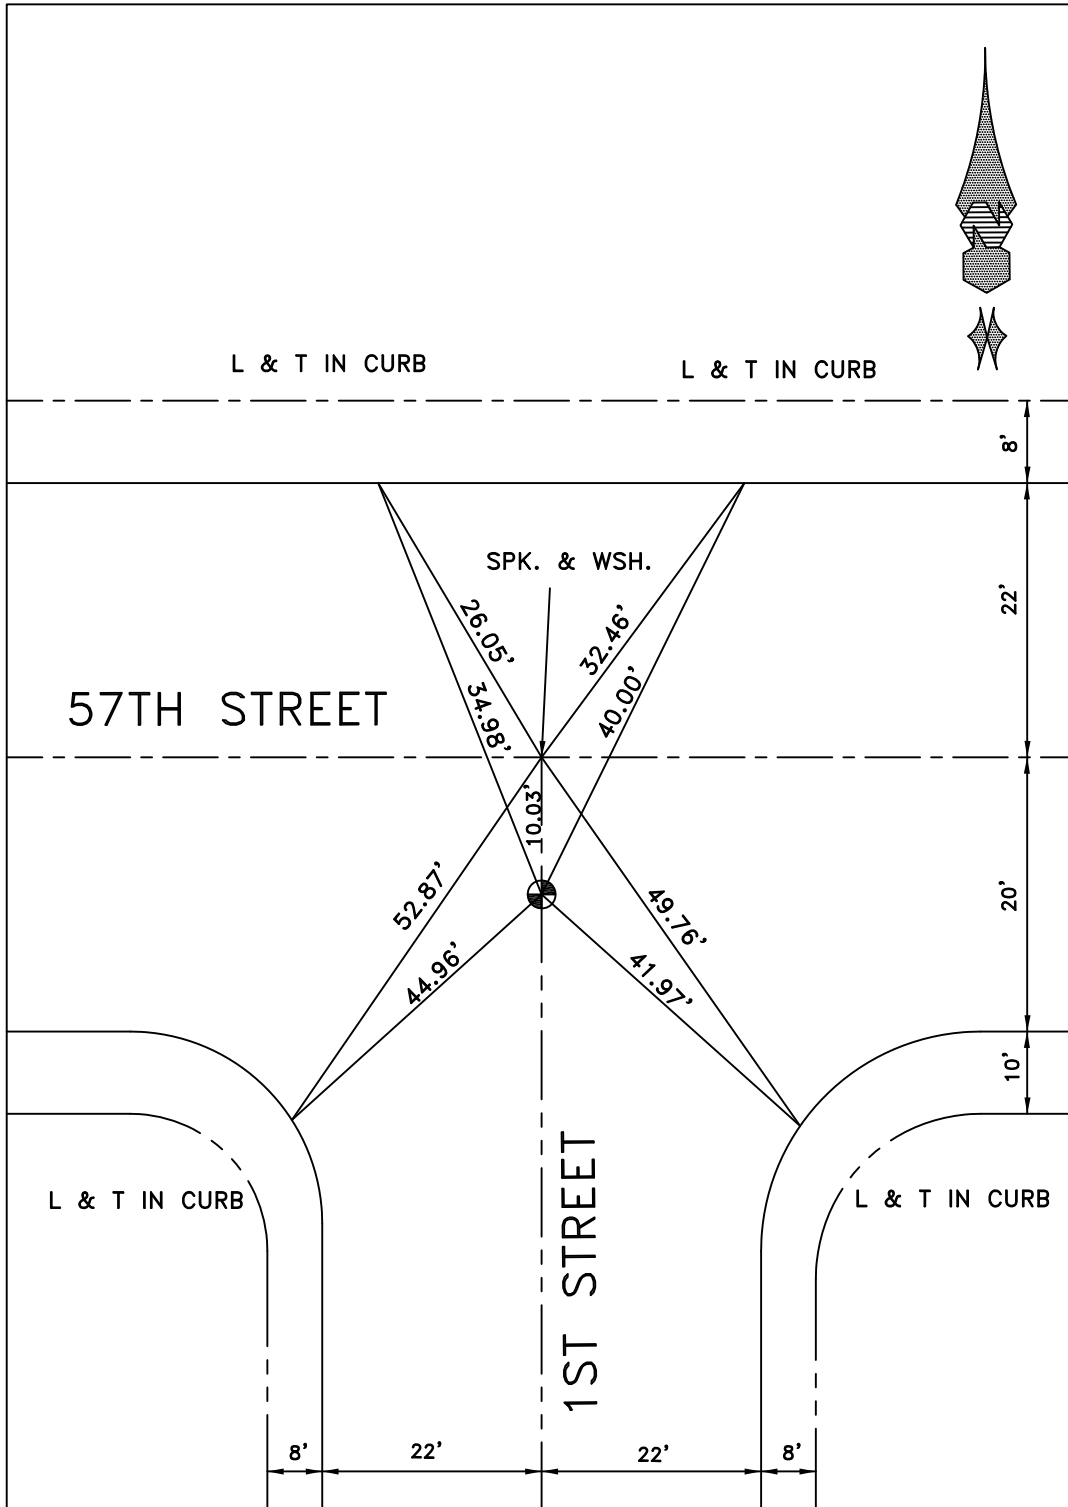


DATE 11/23/09

LOCATION: 57TH STREET
& 2ND STREET

MONUMENT NO. 473

REFERENCES: _____
BATES FB 178-40

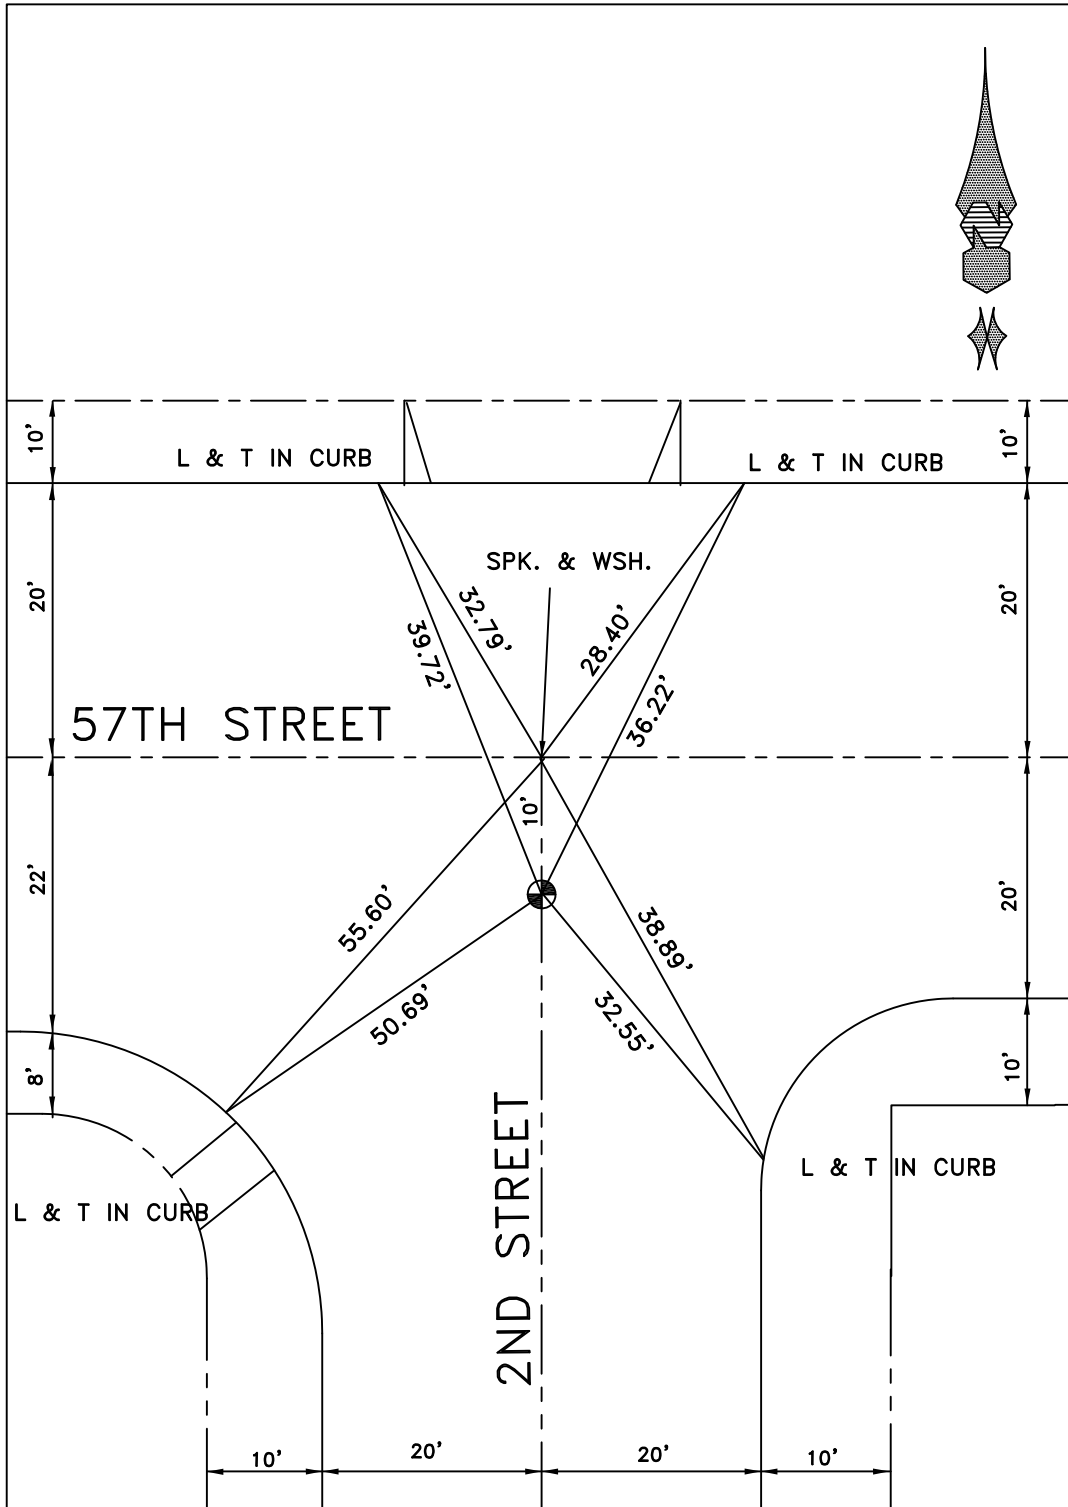


DATE 12-9-09

LOCATION: 57TH ST & 1ST ALLEY
E/O SANTA FE AVE

MONUMENT NO. 476

REFERENCES: F.B. 236-56

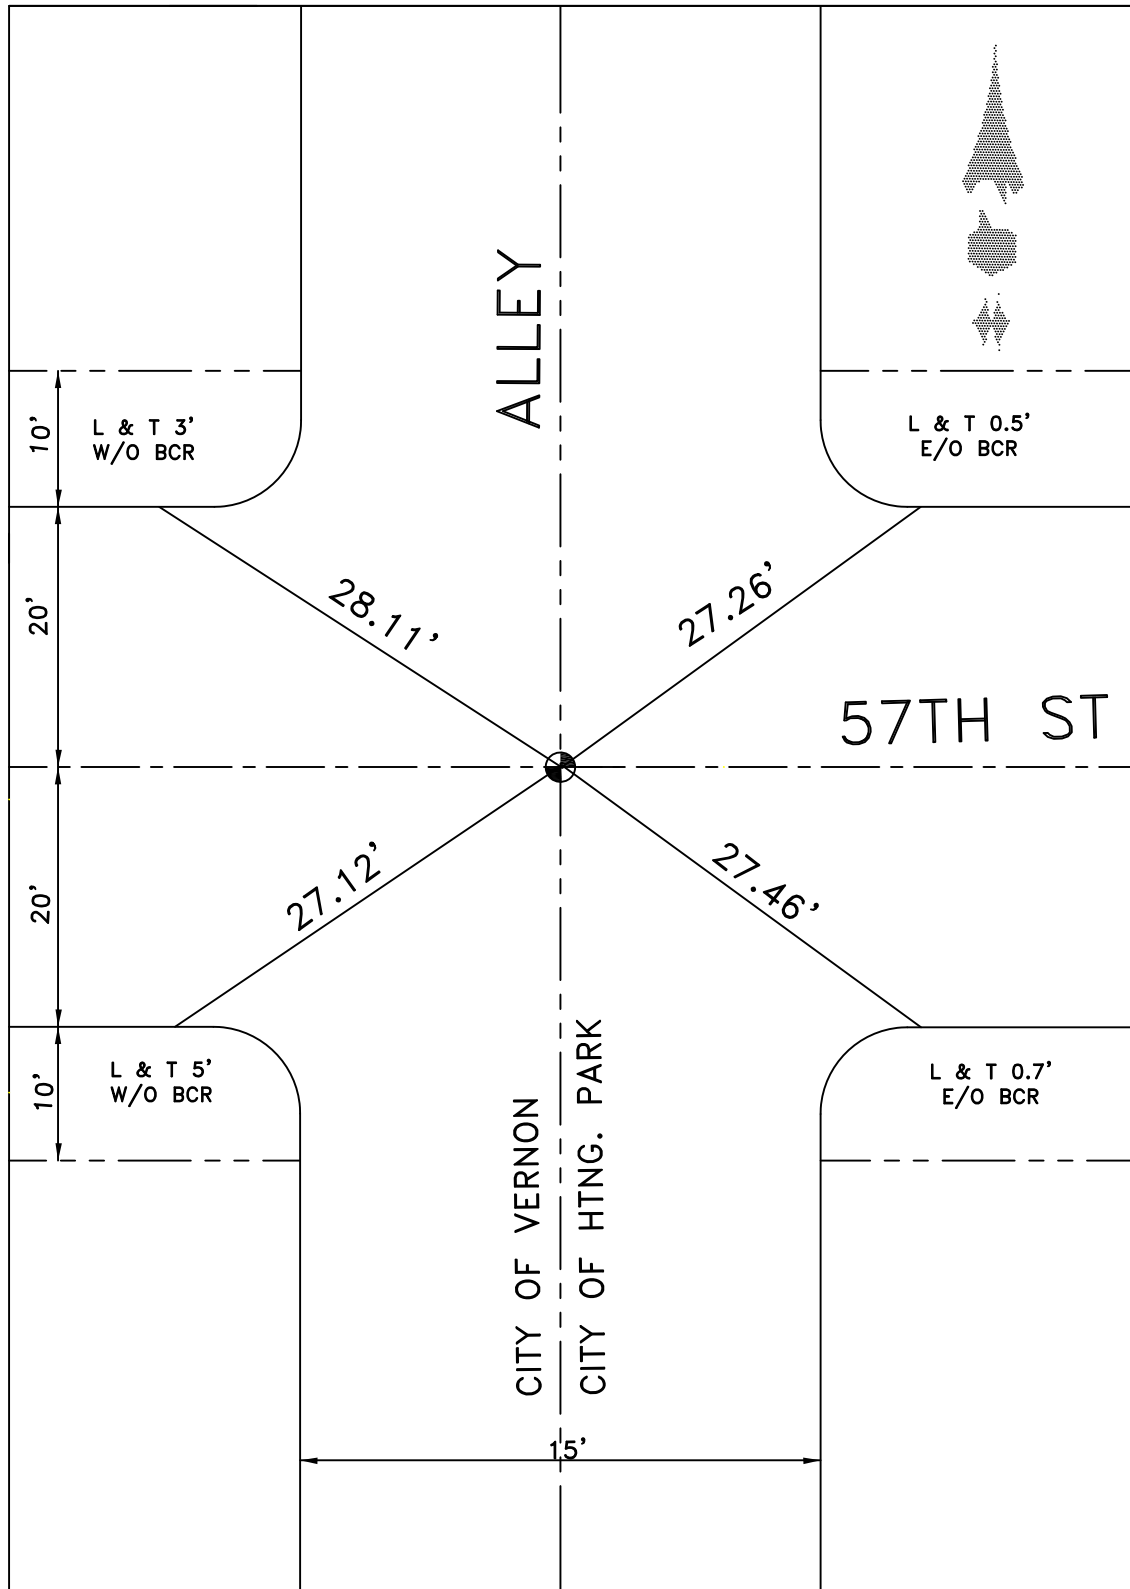


DATE 12-9-09

LOCATION: CENTERLINE MINERVA ST.
AND BOUNDARY LINE N/O 26TH STREET

MONUMENT NO. 514

REFERENCES: _____
BATES PAGE 140 (FIG 4-7A)

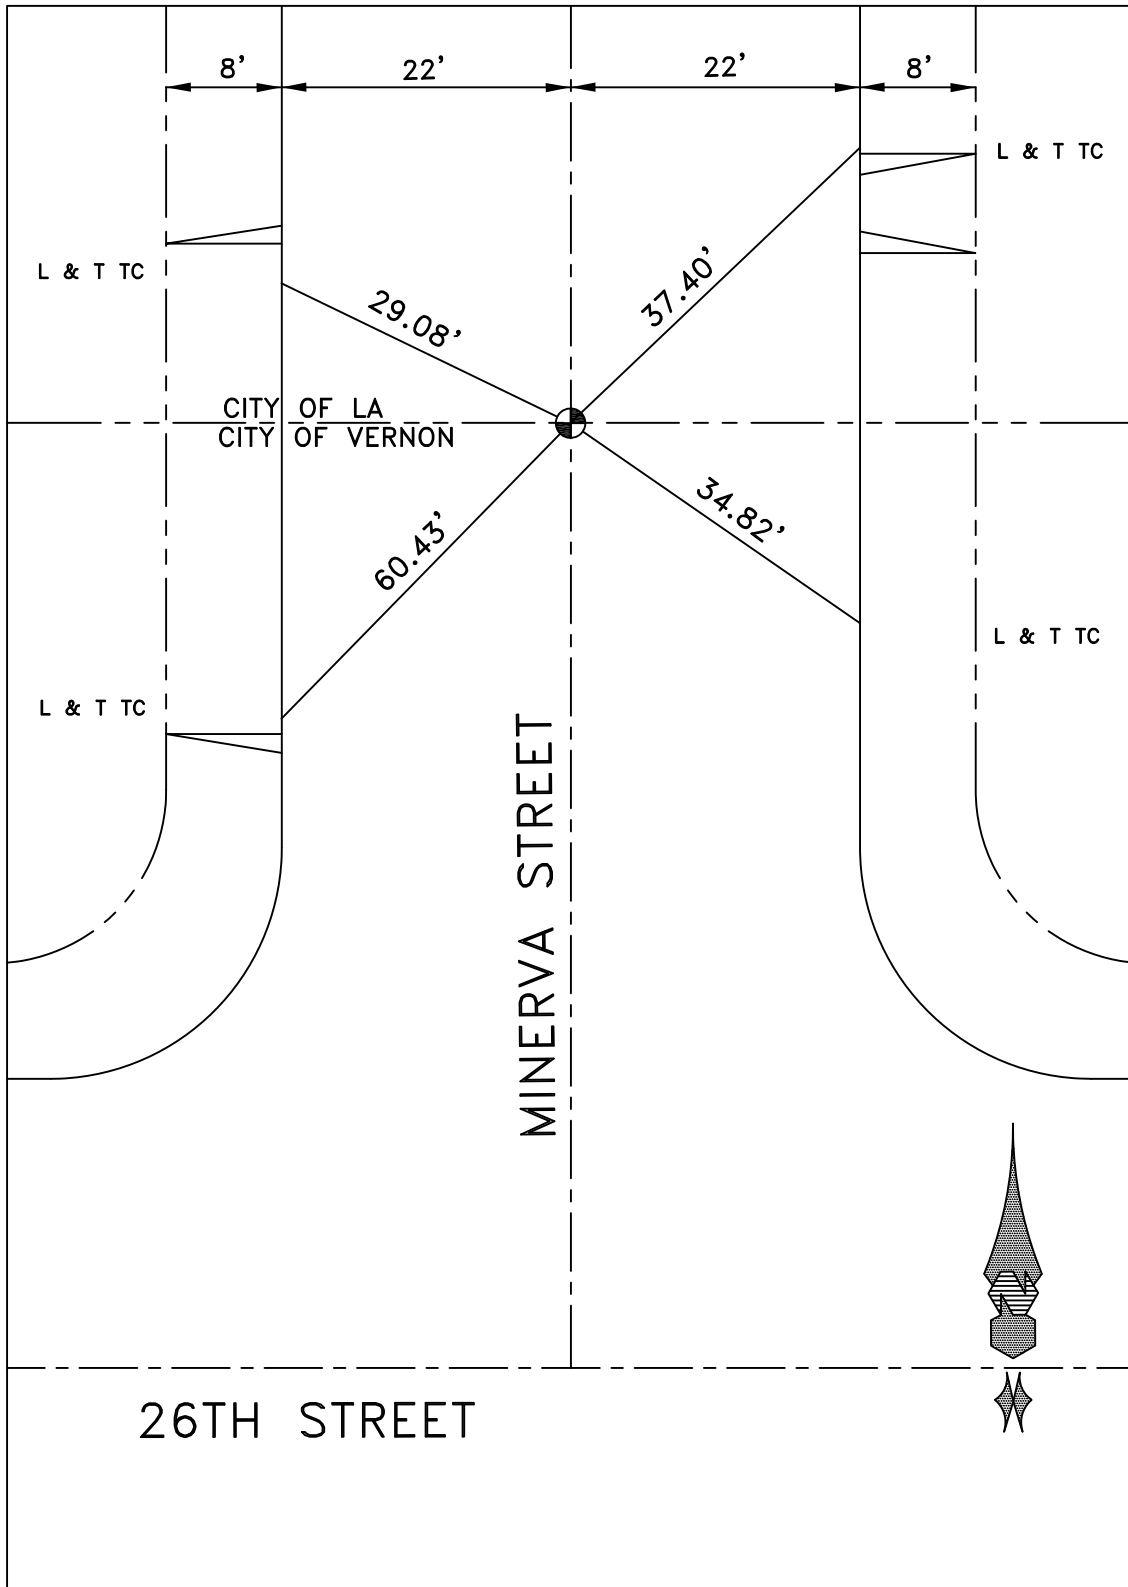


DATE 2-9-10

LOCATION: C.L. HARRIET STREET
& BDRY LINE N/O 26TH

MONUMENT NO. 515


REFERENCES: _____
BATES PG 140 FIG (4-7)A

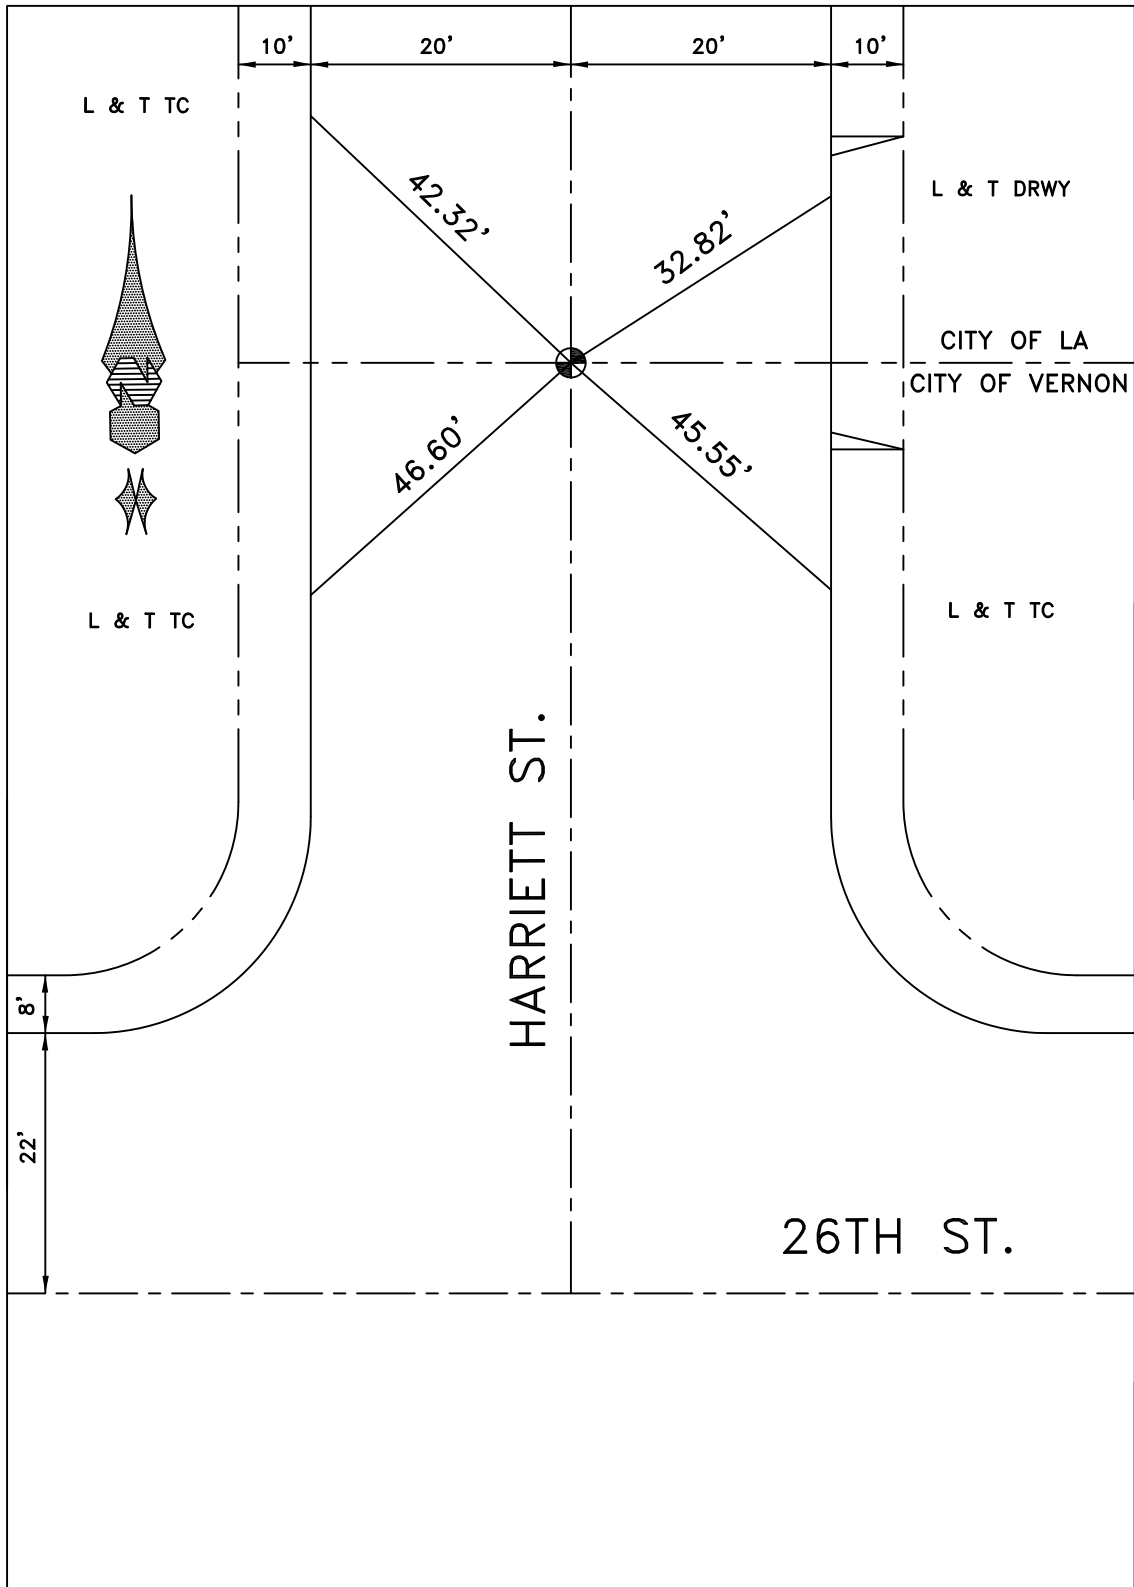

DATE 4-28-10

LOCATION: CL ALLEY & BDRY LINE
S/O FRUITLAND & E/O PACIFIC
REFERENCES: FB 256-32


MONUMENT NO. 519

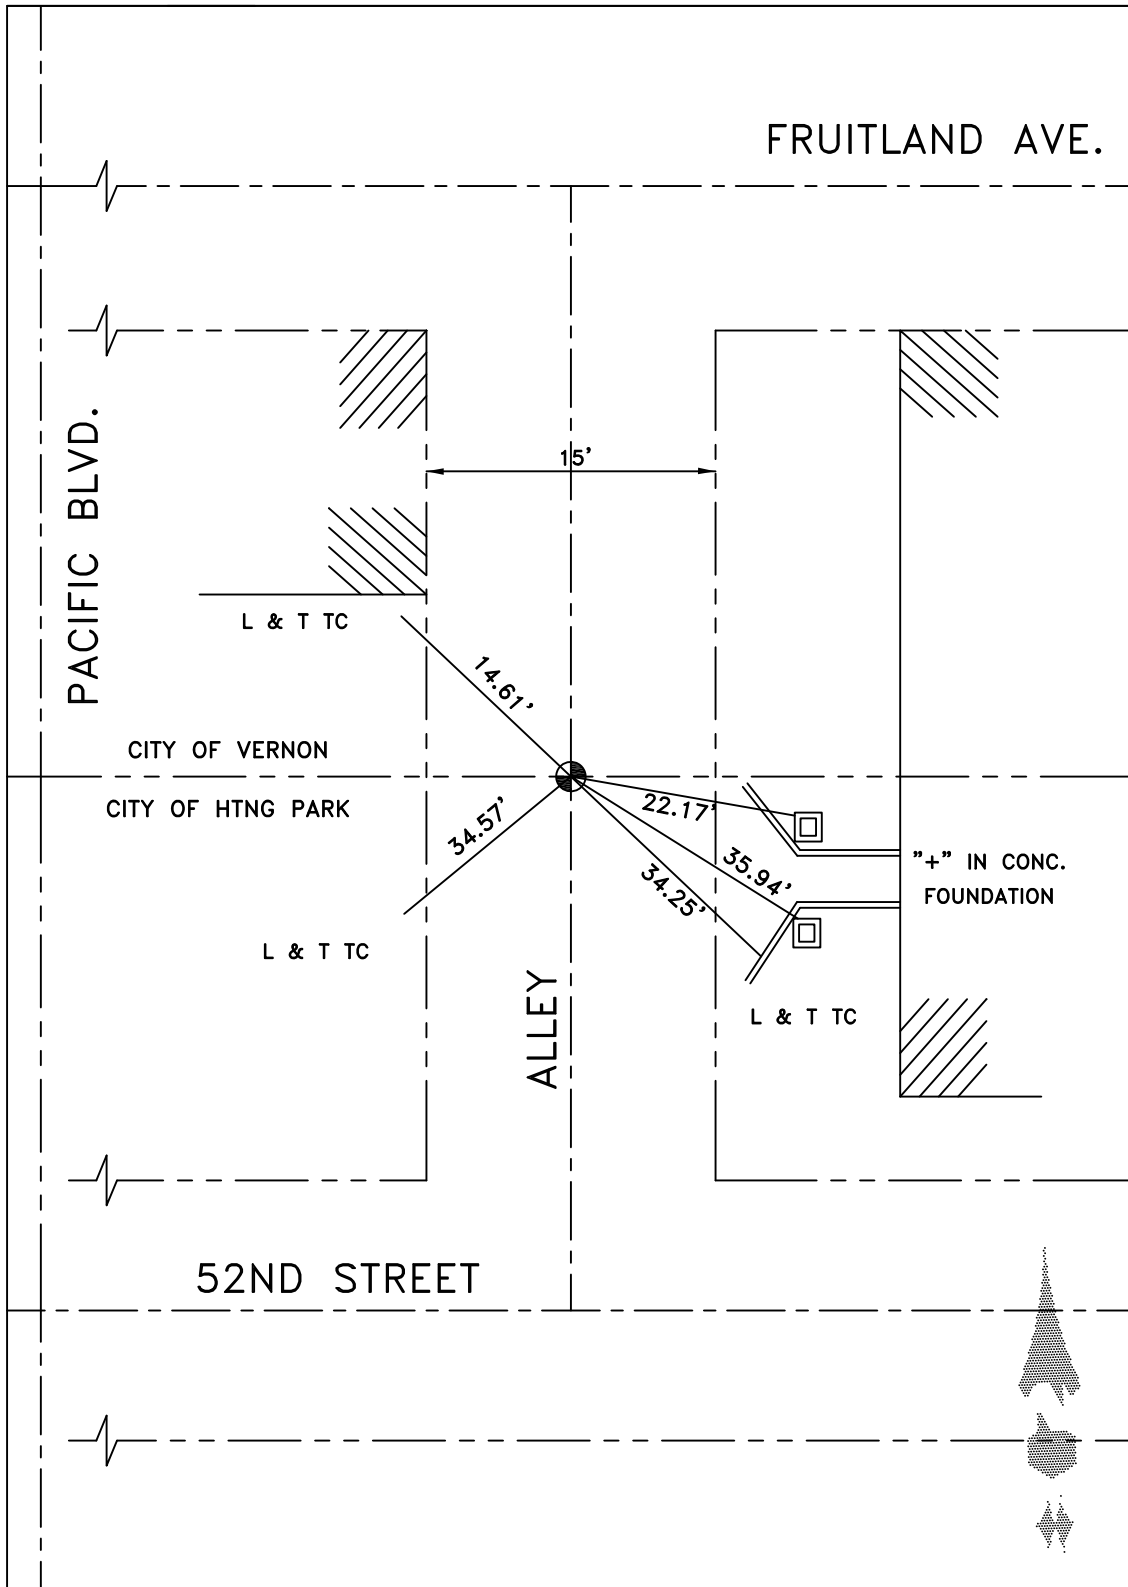

DATE 2-09-10

LOCATION: 52ND DRIVE
& ATLANTIC BLVD
REFERENCES: CITY OF VERNON

MONUMENT NO. 549

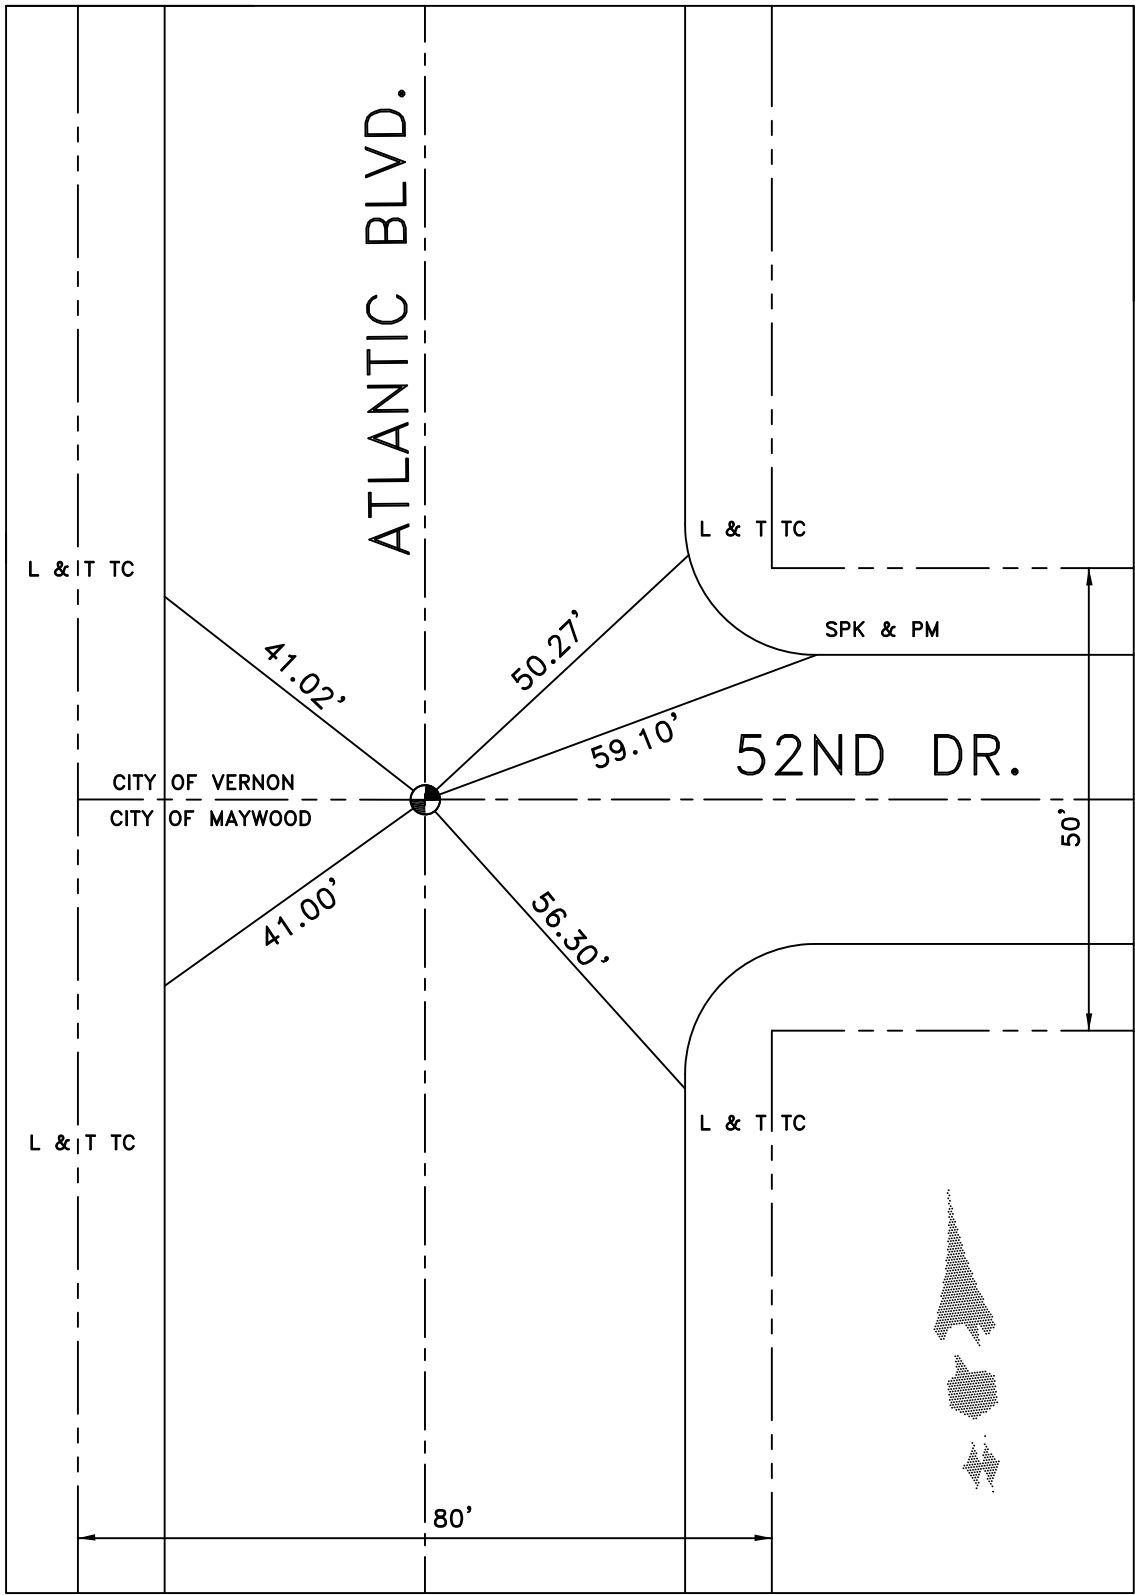


DATE 10-21-10

LOCATION: 2ND STREET

© BDRY LINE N/O SLAUSON

MONUMENT NO. 592

REFERENCES: F.B. 256-31

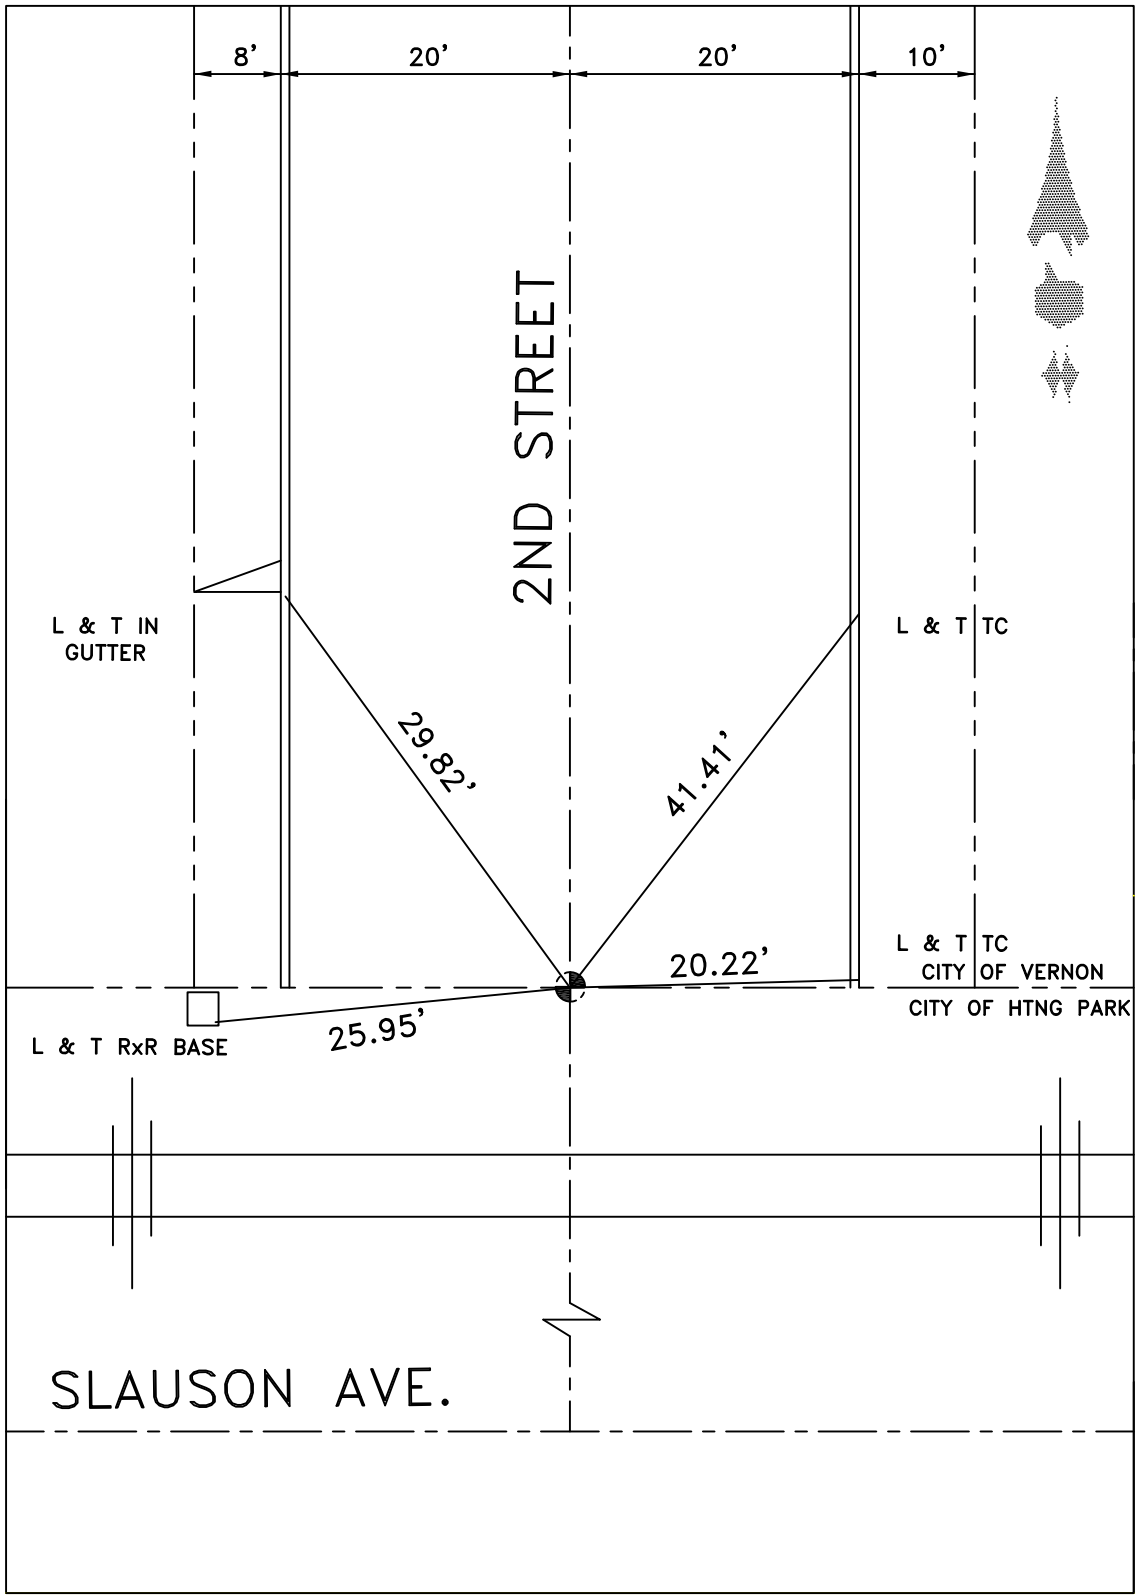

DATE 10-4-10